




WeberArkitekter

Design og arkitektur

Pet Weber, Arkitekt MAA

Vindelystvej 48, 5700 Svendborg


pet@weberarkitektur.dk

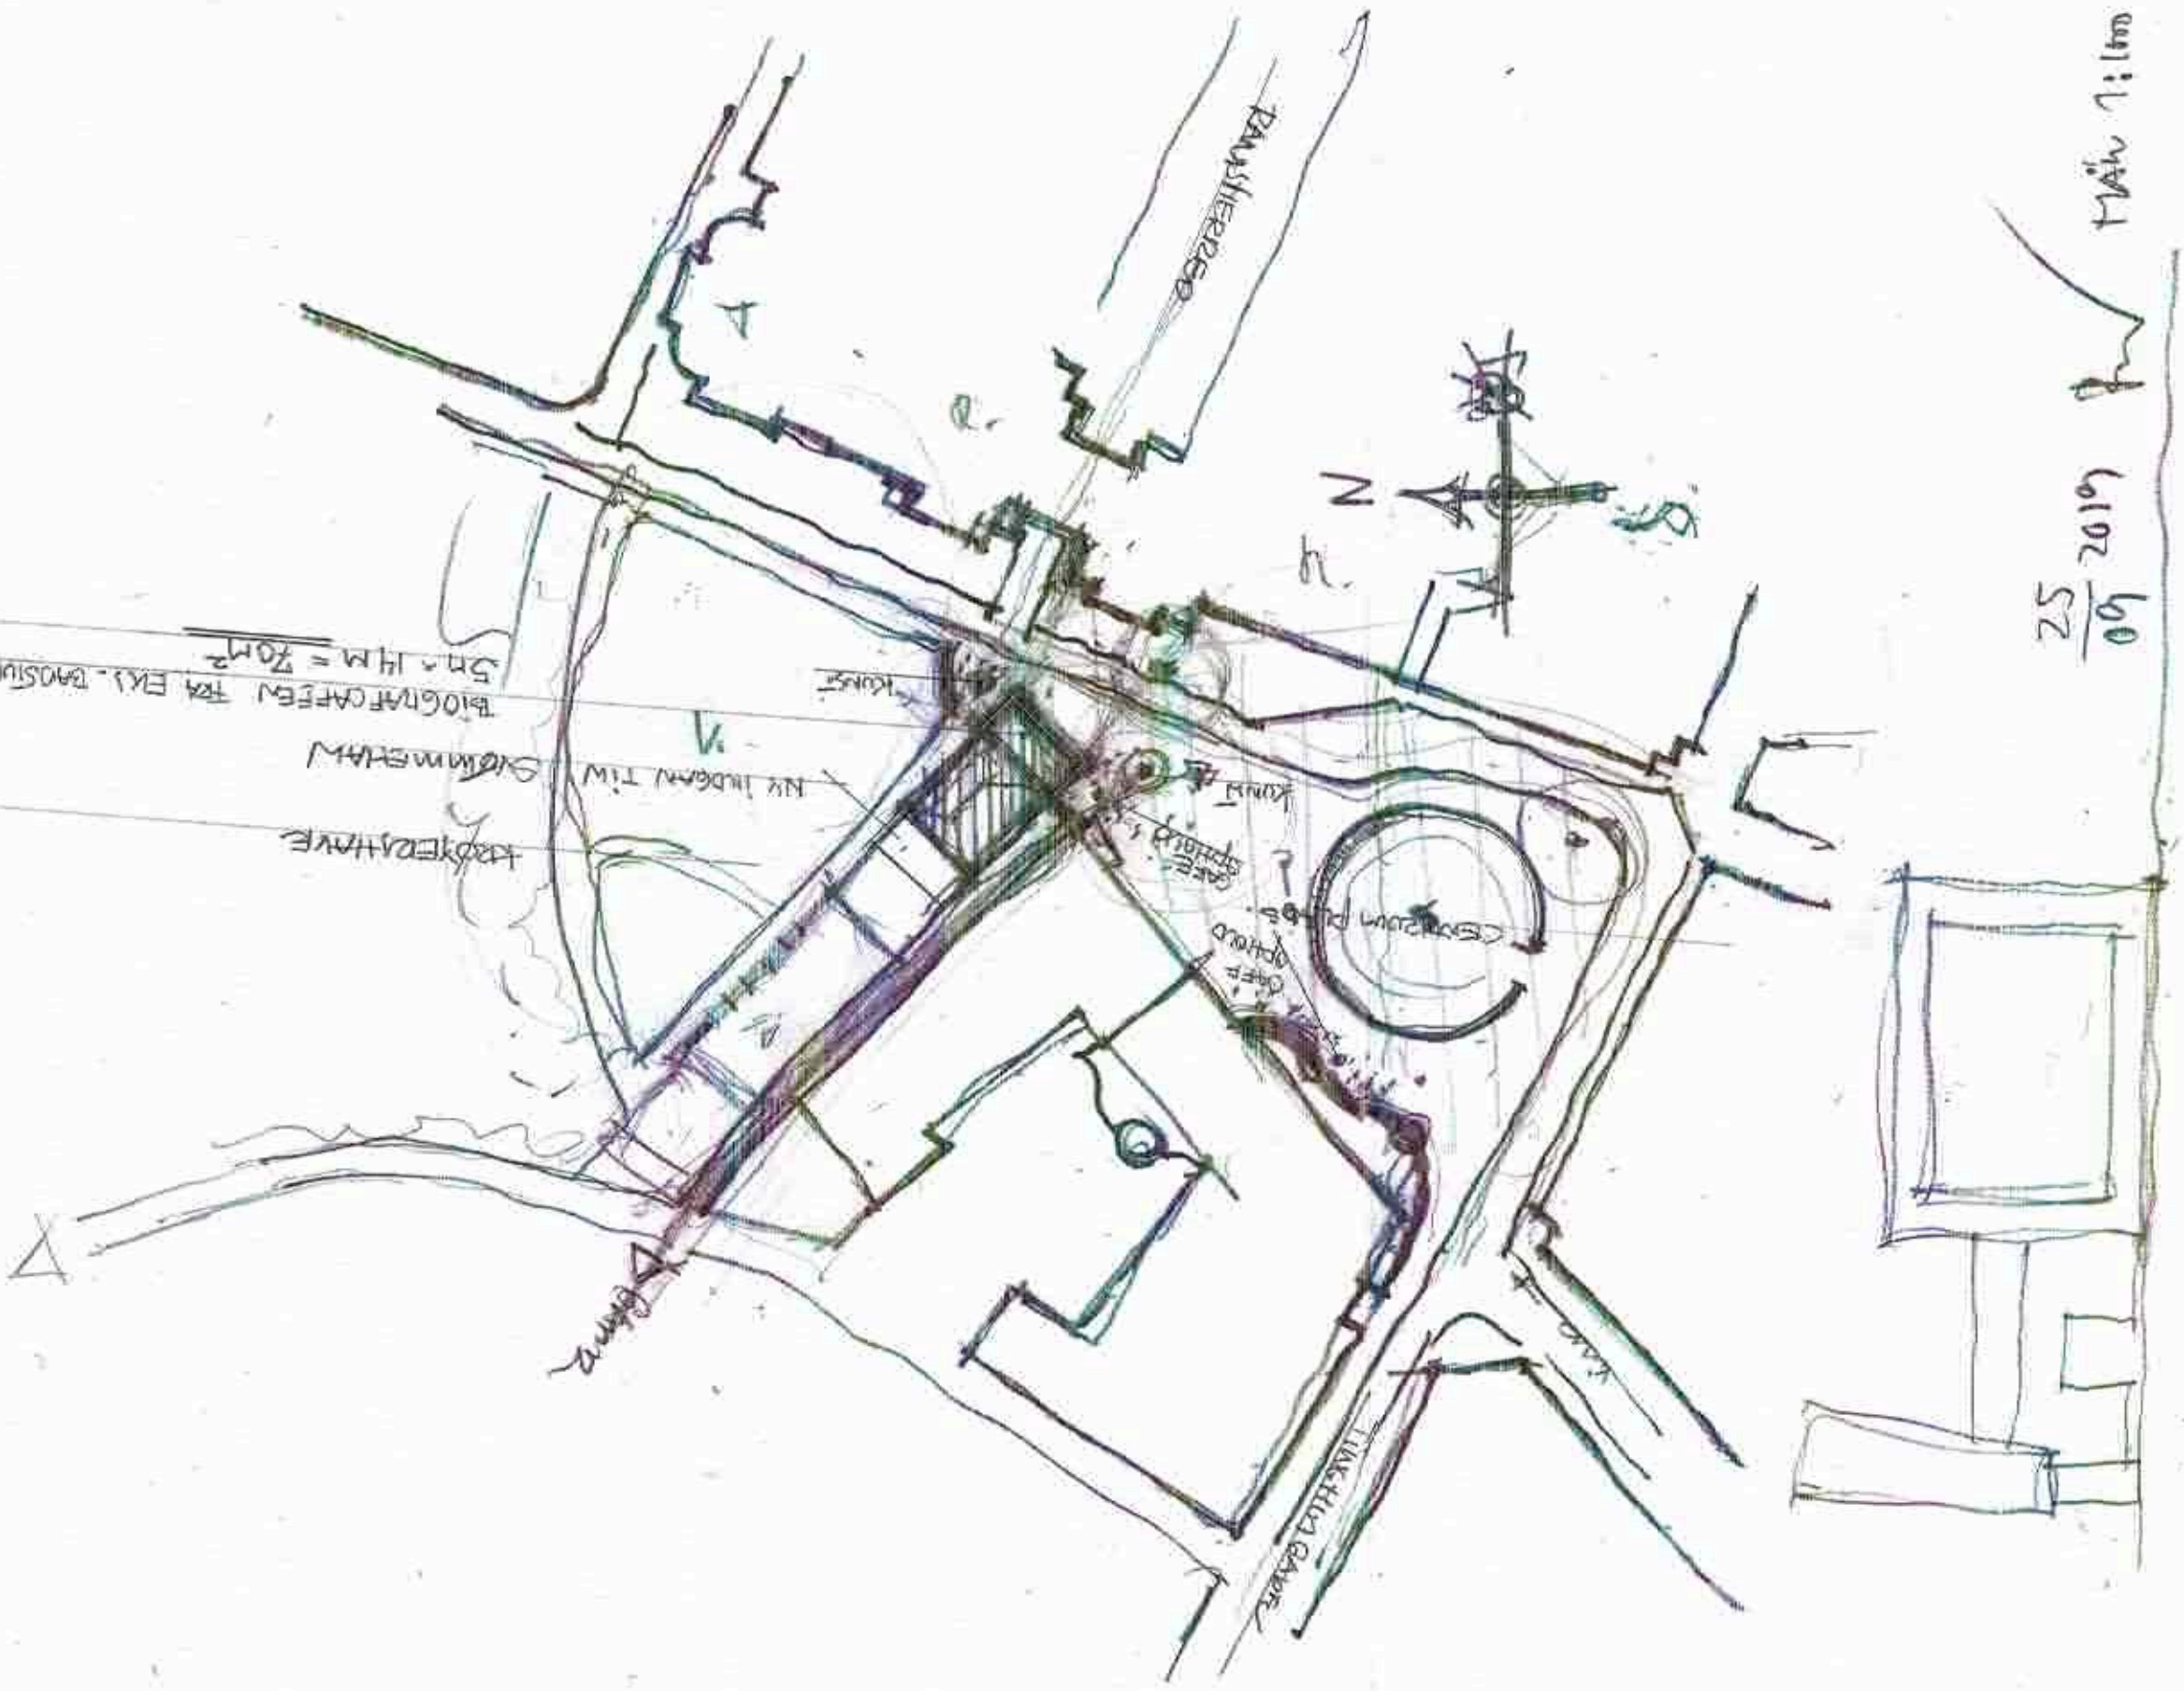


25/09/2019 16:00

Princip

BIOGRATIAFEM 174 E.A. BAOSIU
 5m x 14m = 70m²
 KITCHEN
 RESTAURANT
 OFFICE
 STORAGE
 TOILET
 BATH
 BEDROOM
 LIVING ROOM
 DINING ROOM

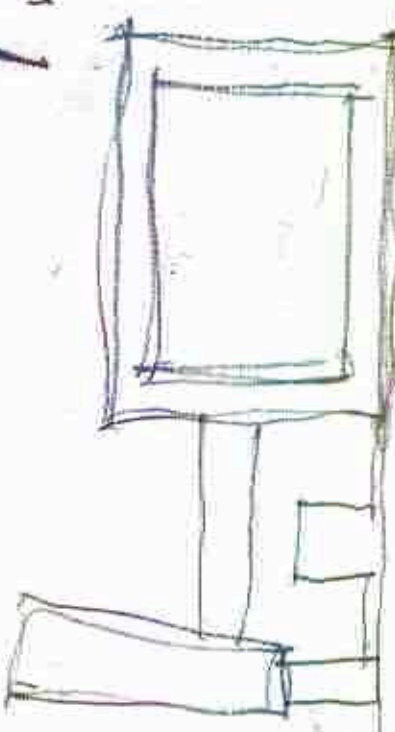


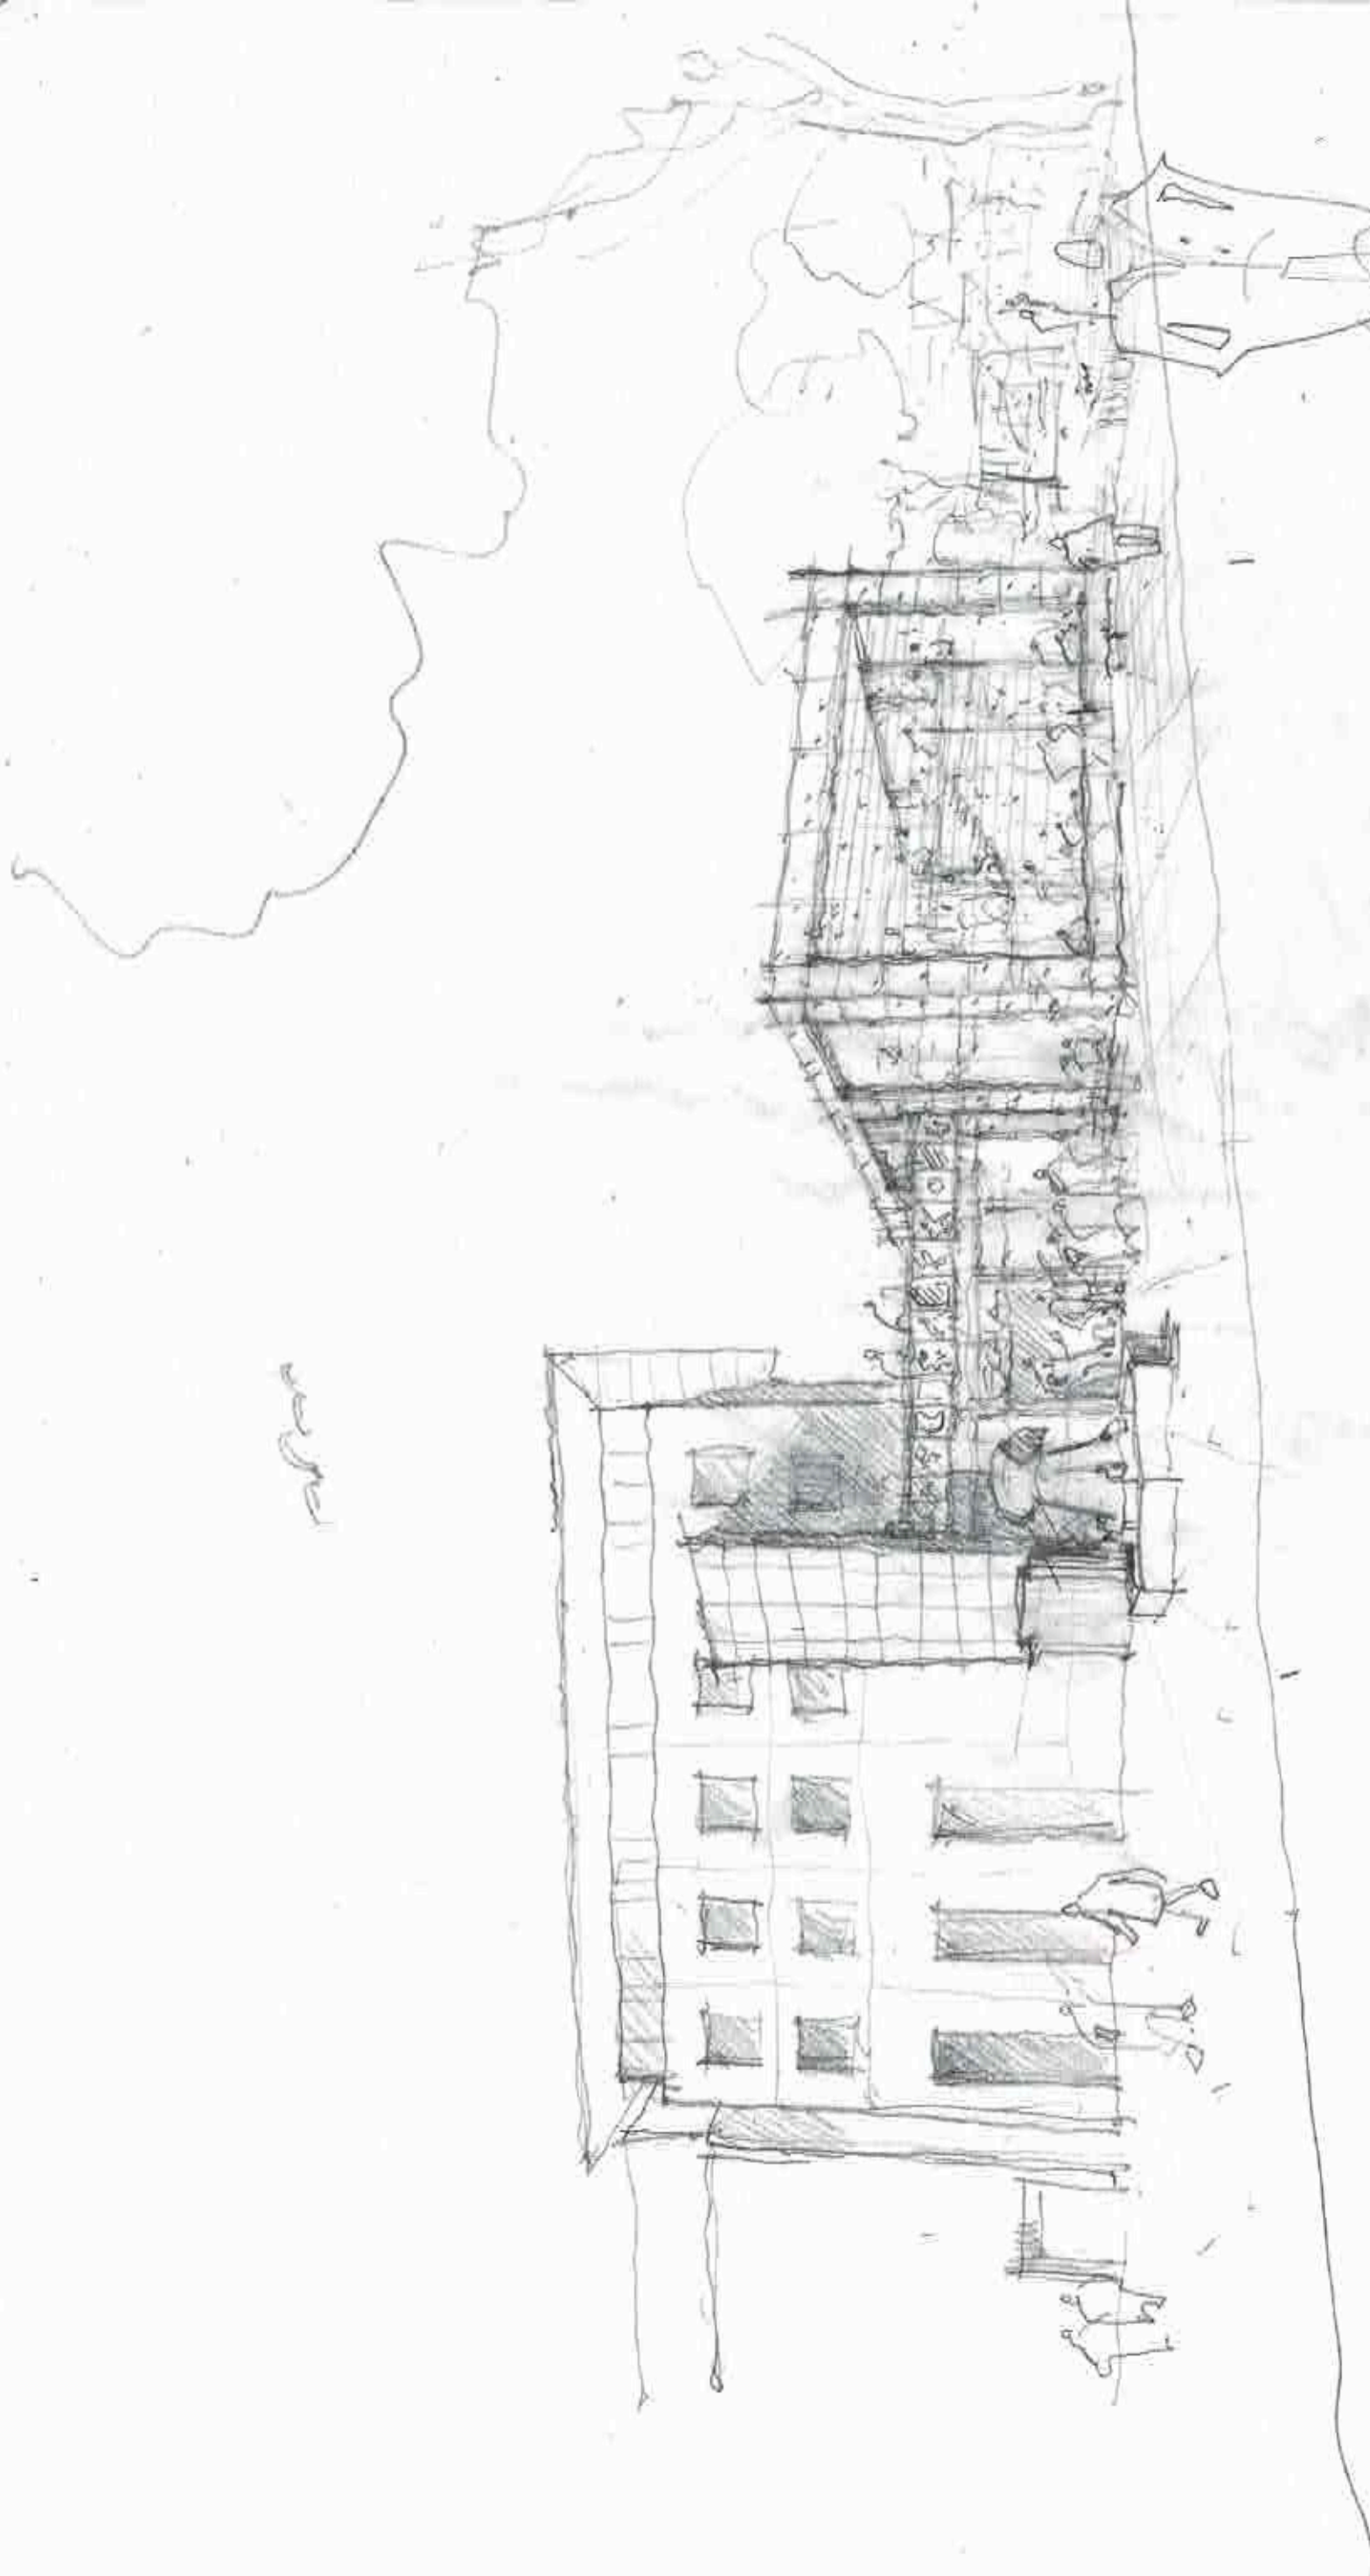

sketch

25/08/2019
Pur

PERSEKUTIV MOO CENTRUM PUS / HOTEL SENGORONG

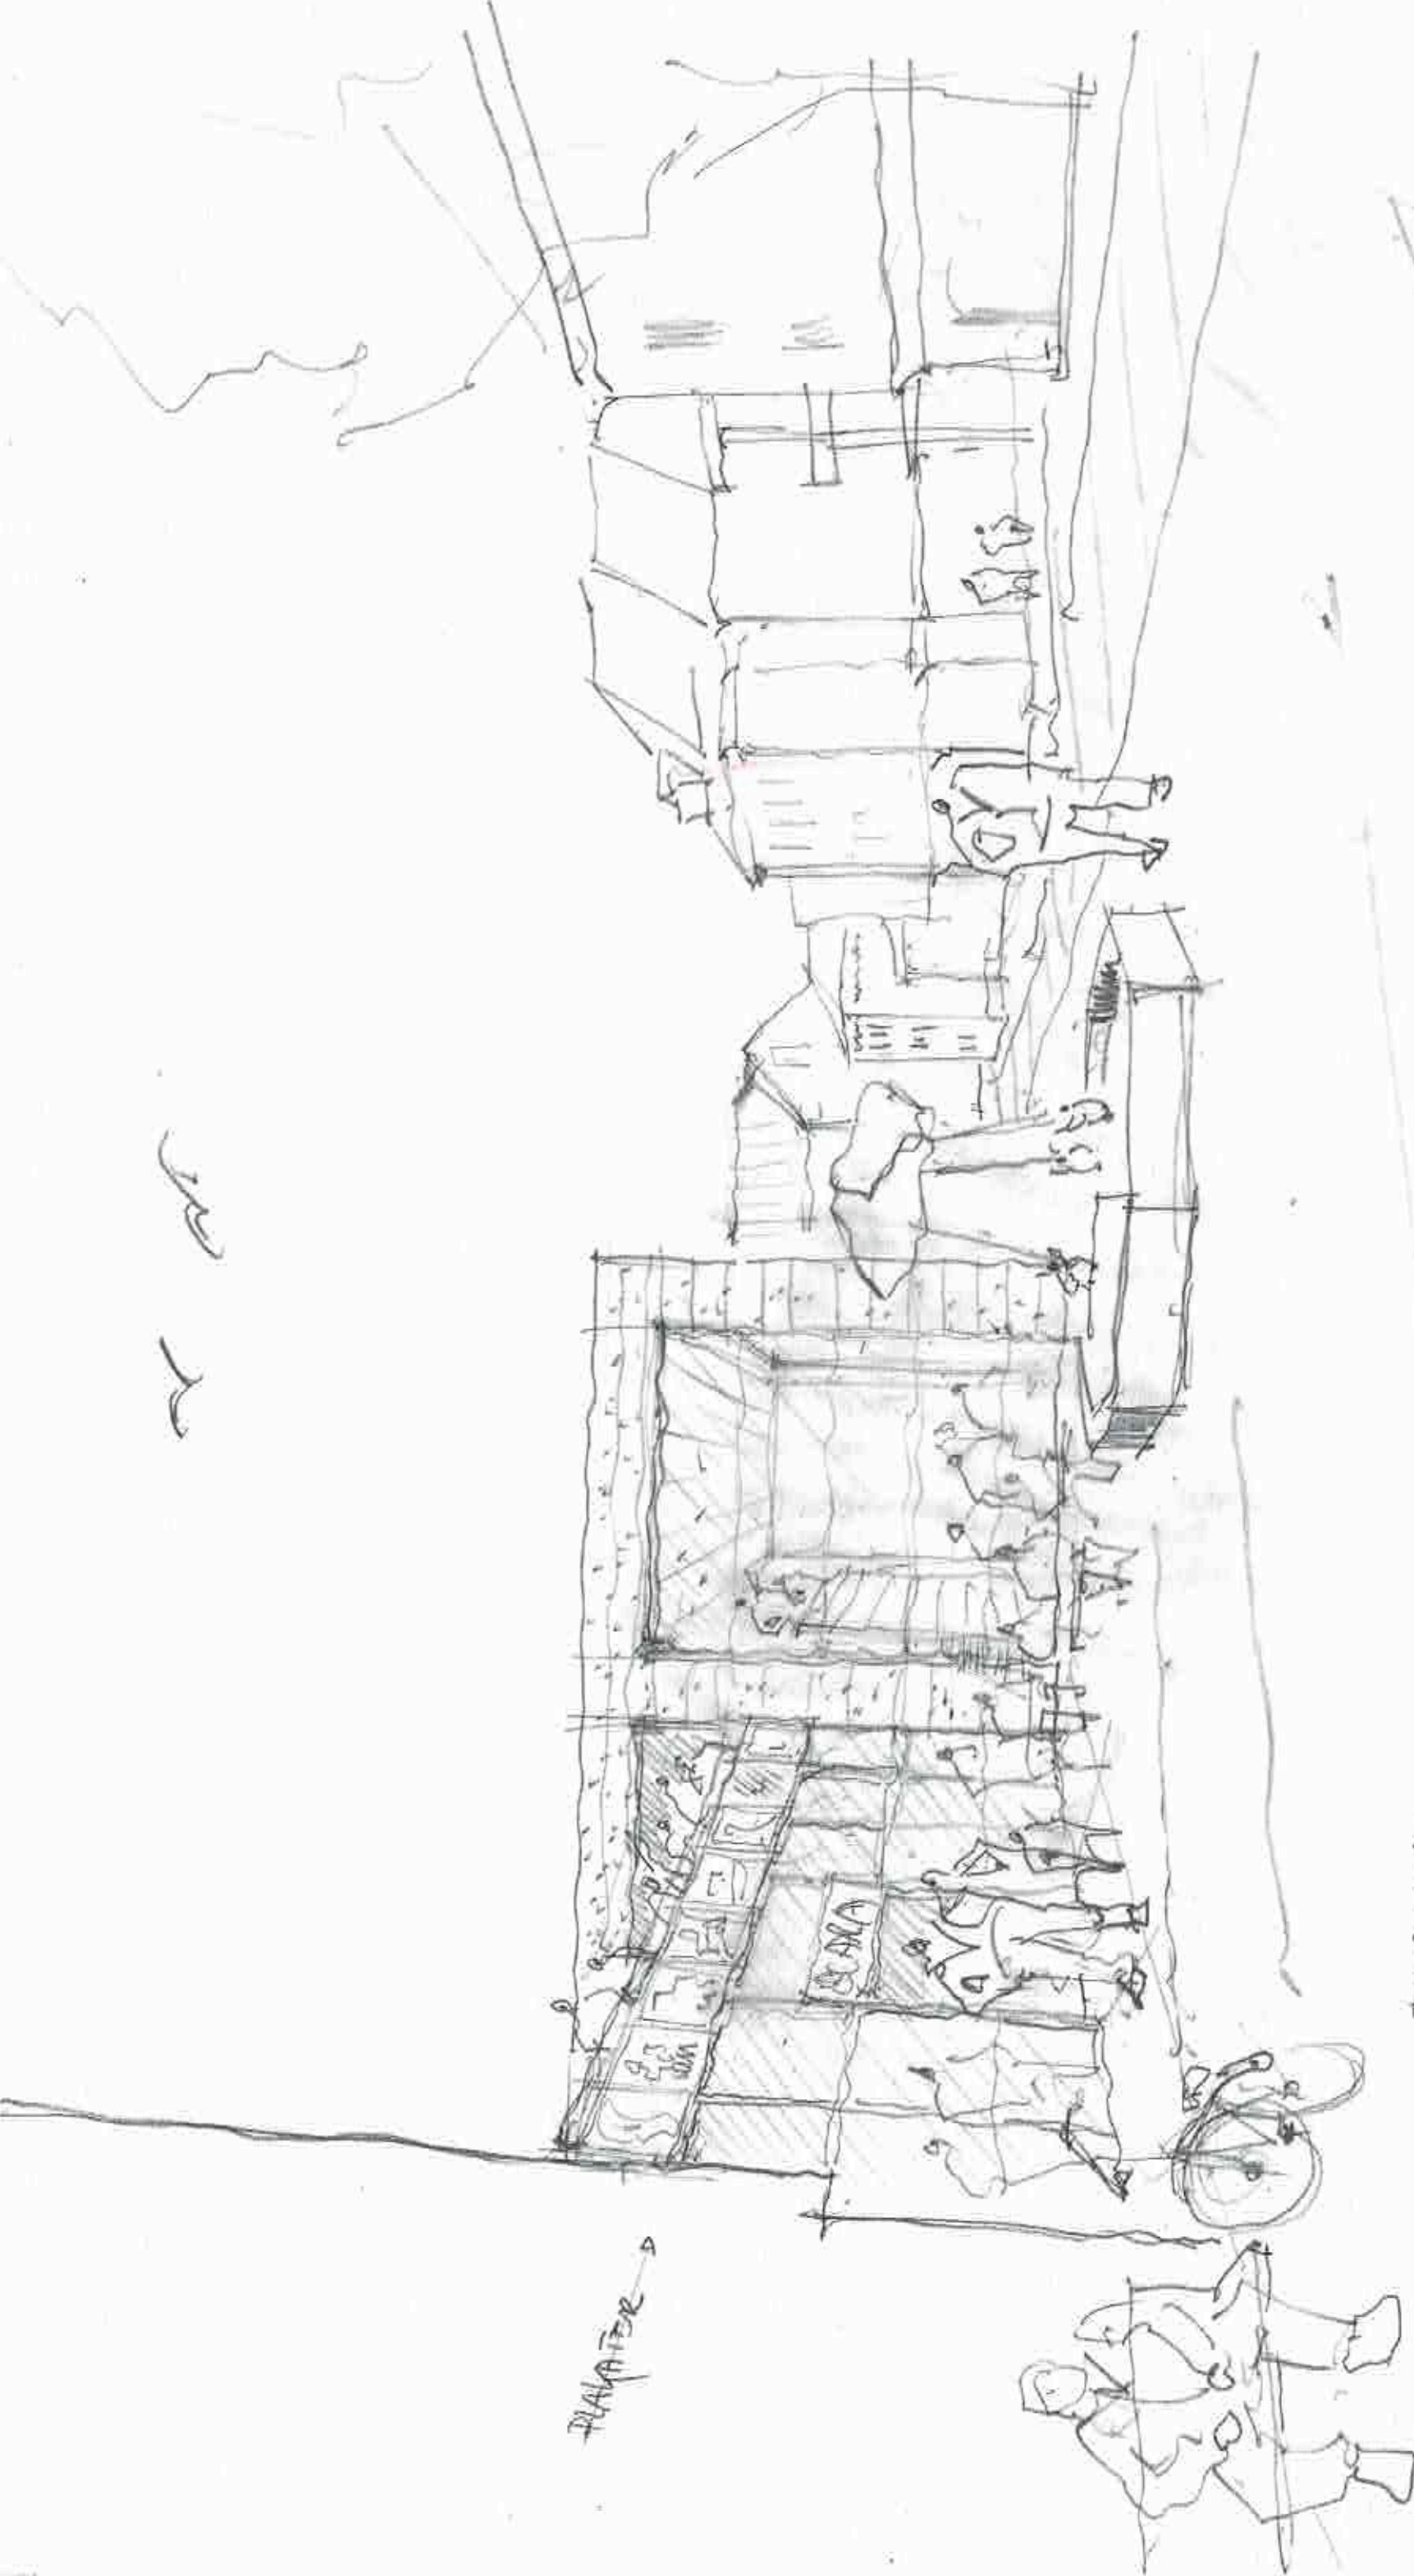

~ ~

PLANTER →

BALAI

PERSPEKTIF MUDU CENTRUM PRAS

25/08/2019

Av 25 08 2019



13.5m 7.5

SCALA

+ 5m +

FACADE MOD TOITSEJHAVE

Handwritten signature or name at the bottom right.

ØENLIG ~ LUFT

X 4,5M OK GULV I EKS. SYDMMETAL
(I RØDGRØN)

X 11M EKS. B'GÅNINGS

7,5M HØJ

5M

SNIT / CAFE

TRAPPE

SLIK

DEPOT

BIOORAF

K EKS. BEGRÆNSET.

11M

9M


7,5M

1,5M

ÅSKE

25/02/2019

1.10m

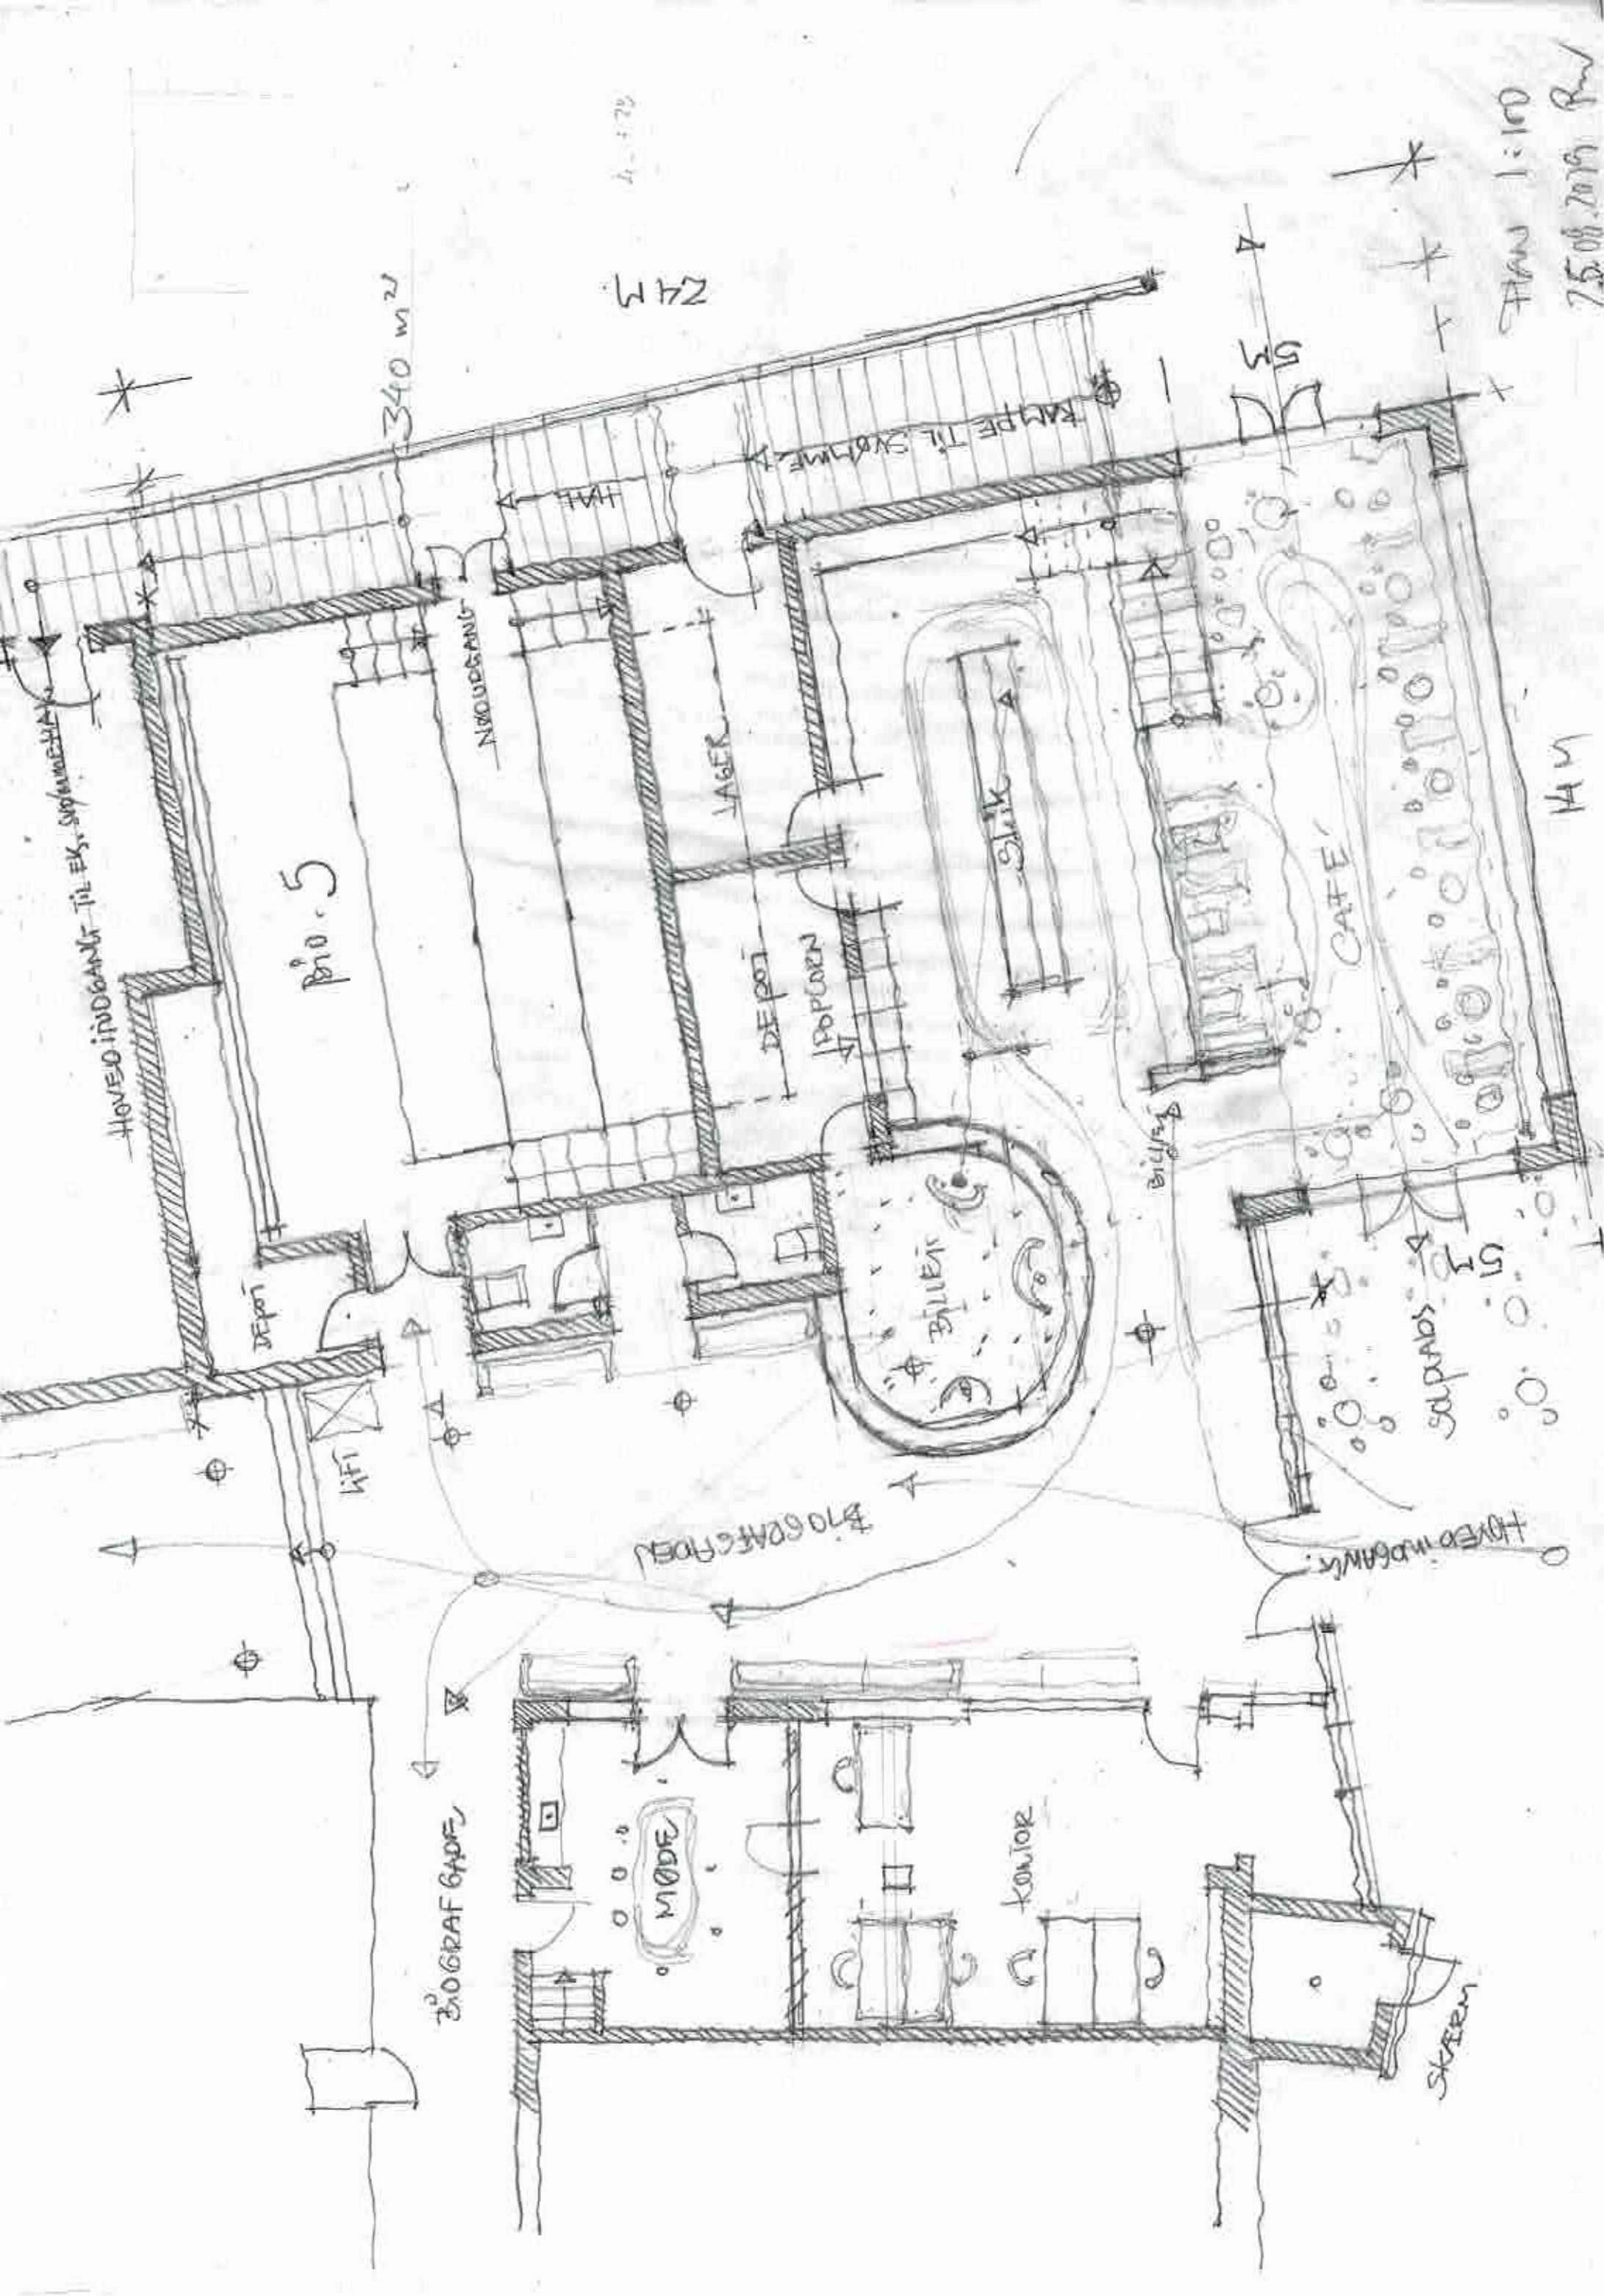

Bio. 5

340 m²

24.12

1:100
75.08.2019 R.M.

HAM

BIOGRAF GADEN

Hovedindgang

BIOGRAF GADEN

MODE

KONTOR

SKEM

BILLET

CAFÉ

SALGSPUNKT

LAGER


DEPORT

DEPORT

STIK

BILLET



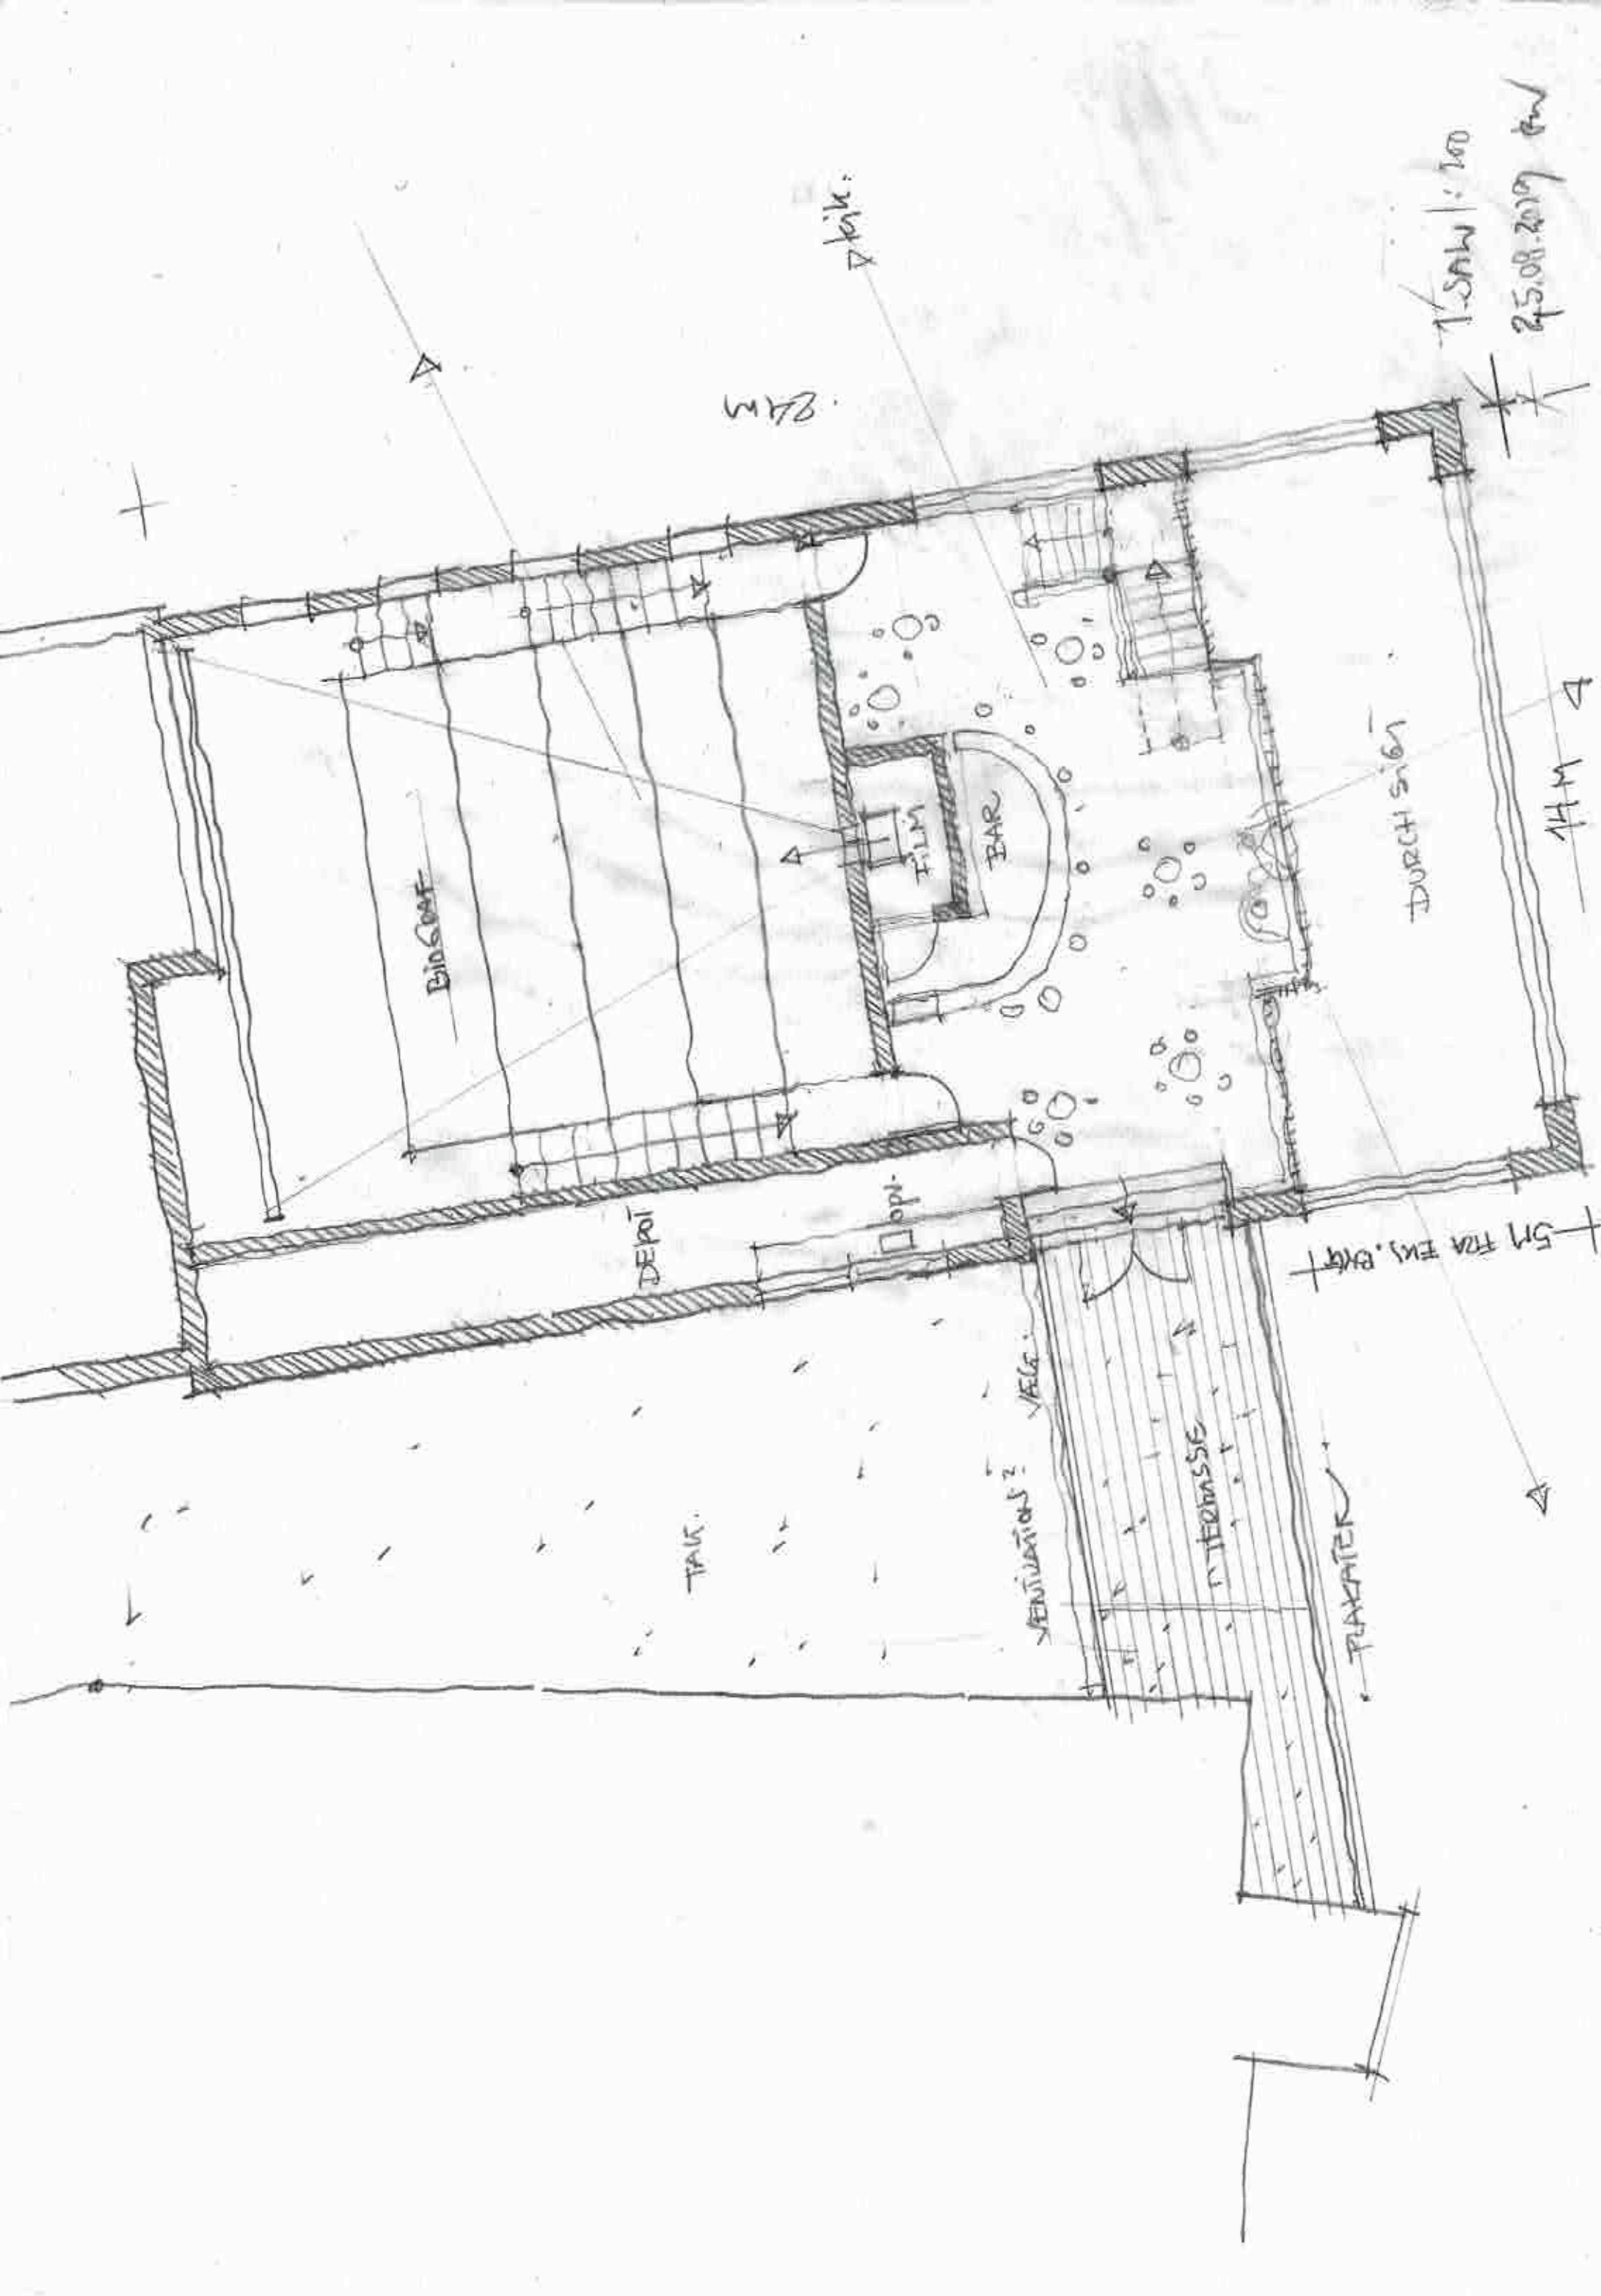

Stair

24M

BioSeat

FILM BAR

DURCHSICHT

DEPOI

opt.

VENTILATION

TERRASSE

PLAZA

5M FRA FKS. BK

14M

1-SALH: 100

25.08.2019