

Skilteplan for Valdemar Slot



Sign.:
Svendborg
Kommune


Dato: 11-11-2020


Mål: 1:1000

Tegn.nr.:

Center for Ejendomme & Teknisk Service
Svendborgvej 135
5762 Vester Skerninge

Telefon 6223 3344
E-mail ti@svendborg.dk
www.svendborg.dk

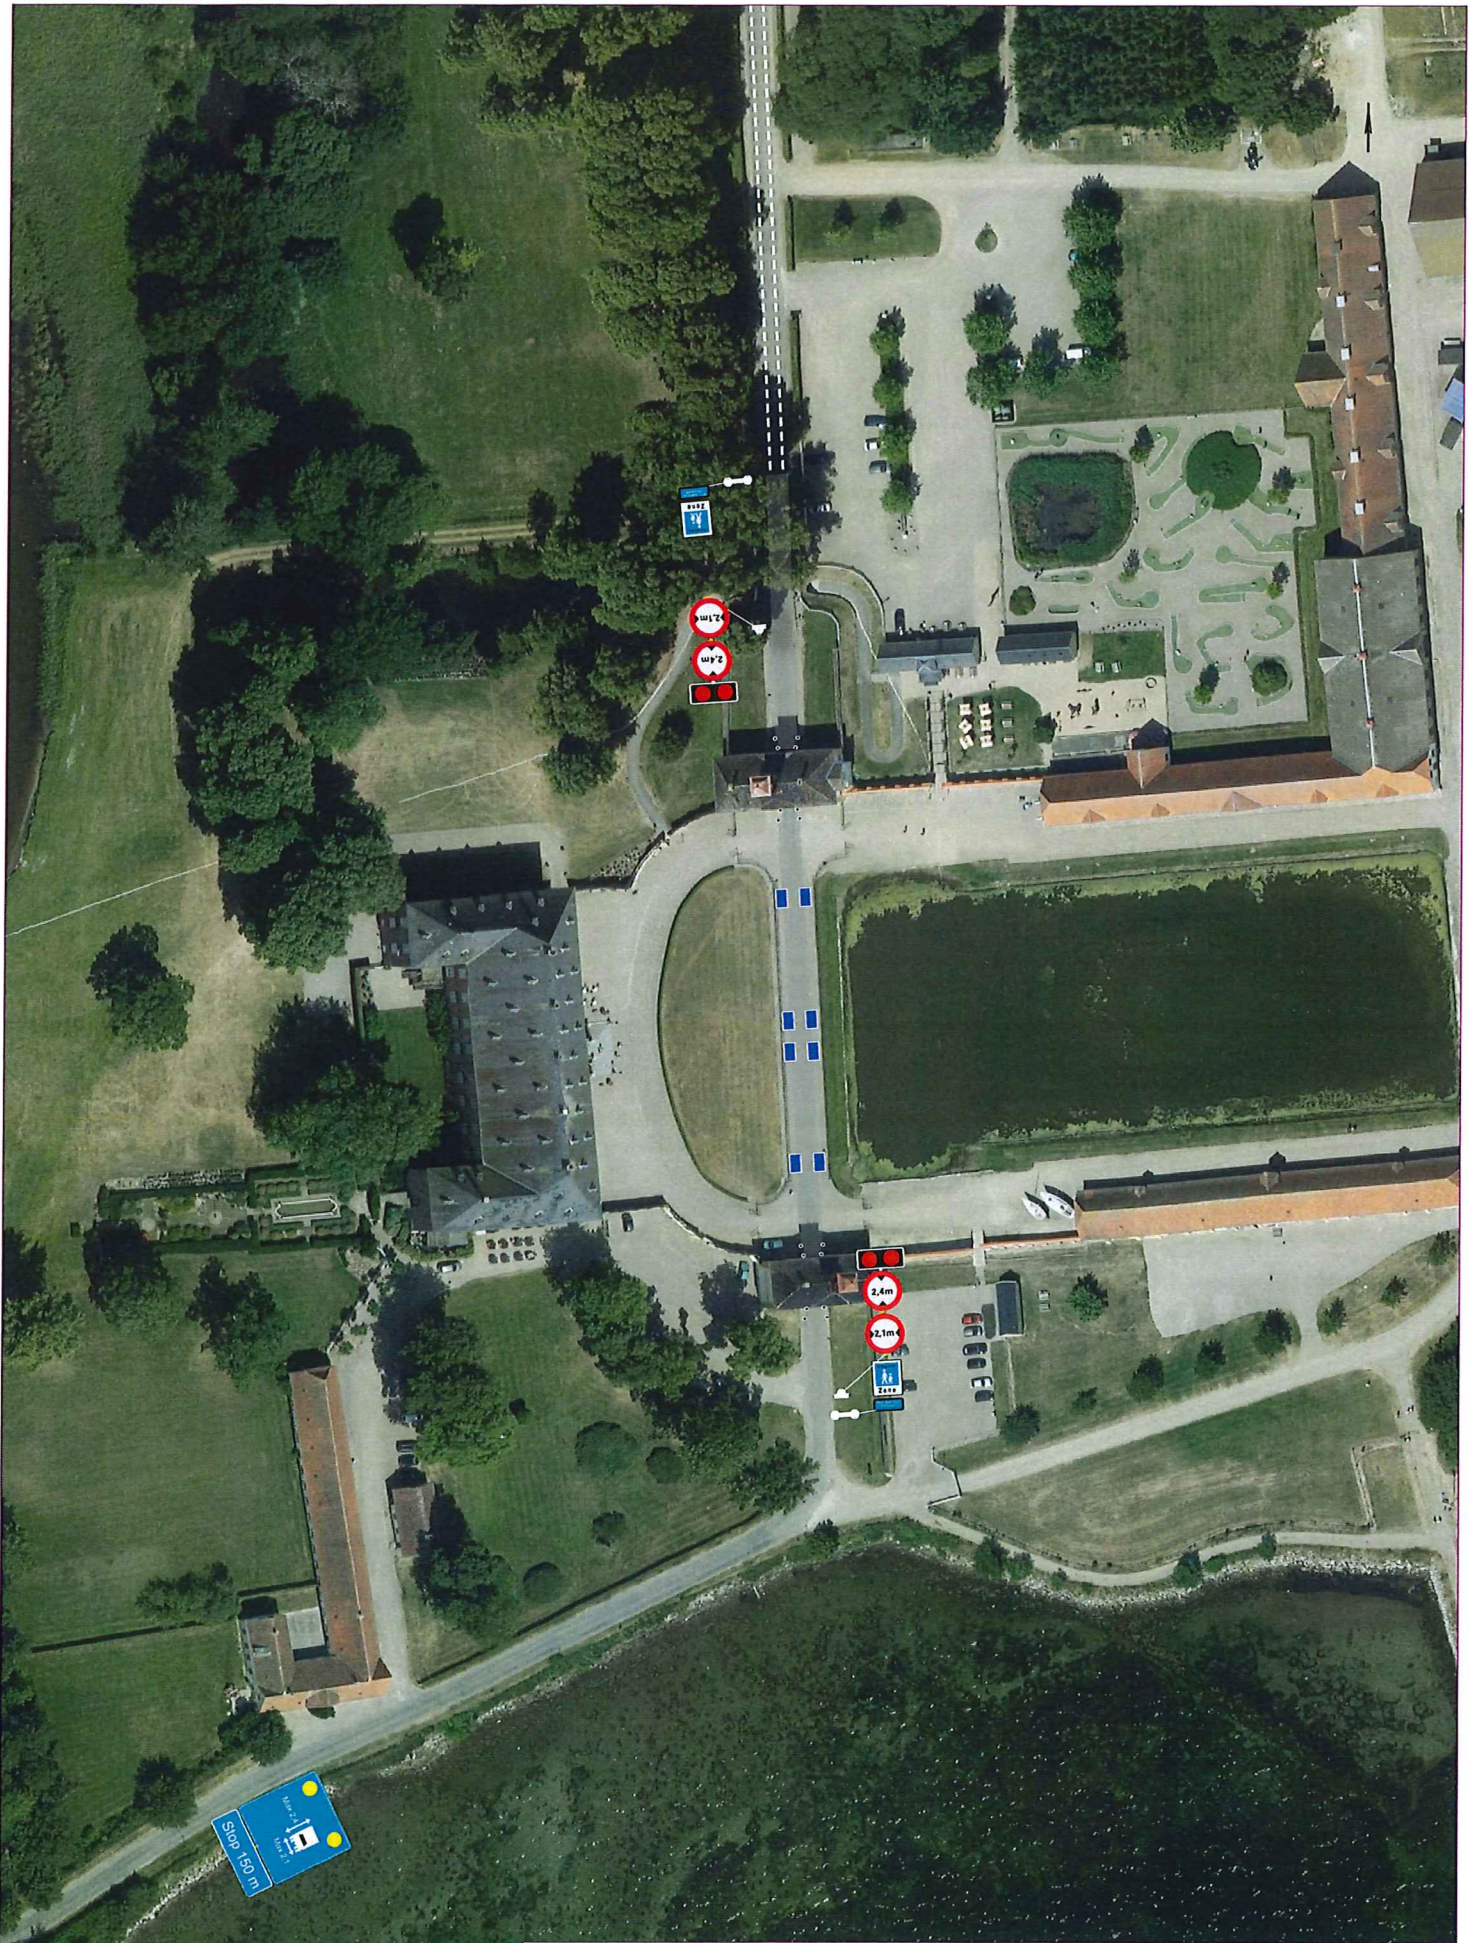

	Skilteplan for Valdemar Slot			
	Sign.:	Dato: 12-11-2020	Mål: 1:1000	Tegn.nr.:
Svendborg Kommune		Center for Ejendomme & Teknisk Service Svendborgvej 135 5762 Vester Skerninge		Telefon 6223 3344 E-mail ti@svendborg.dk www.svendborg.dk



Svendborg
Kommune

Skilteplan for Valdemar Slot

Sign.:	Dato: 11-11-2020	Mål: 1:2500	Tegn.nr.:
Center for Ejendomme & Teknisk Service Svendborgvej 135 5762 Vester Skerninge		Telefon 6223 3344 E-mail ti@svendborg.dk www.svendborg.dk	