


DANDEVEL

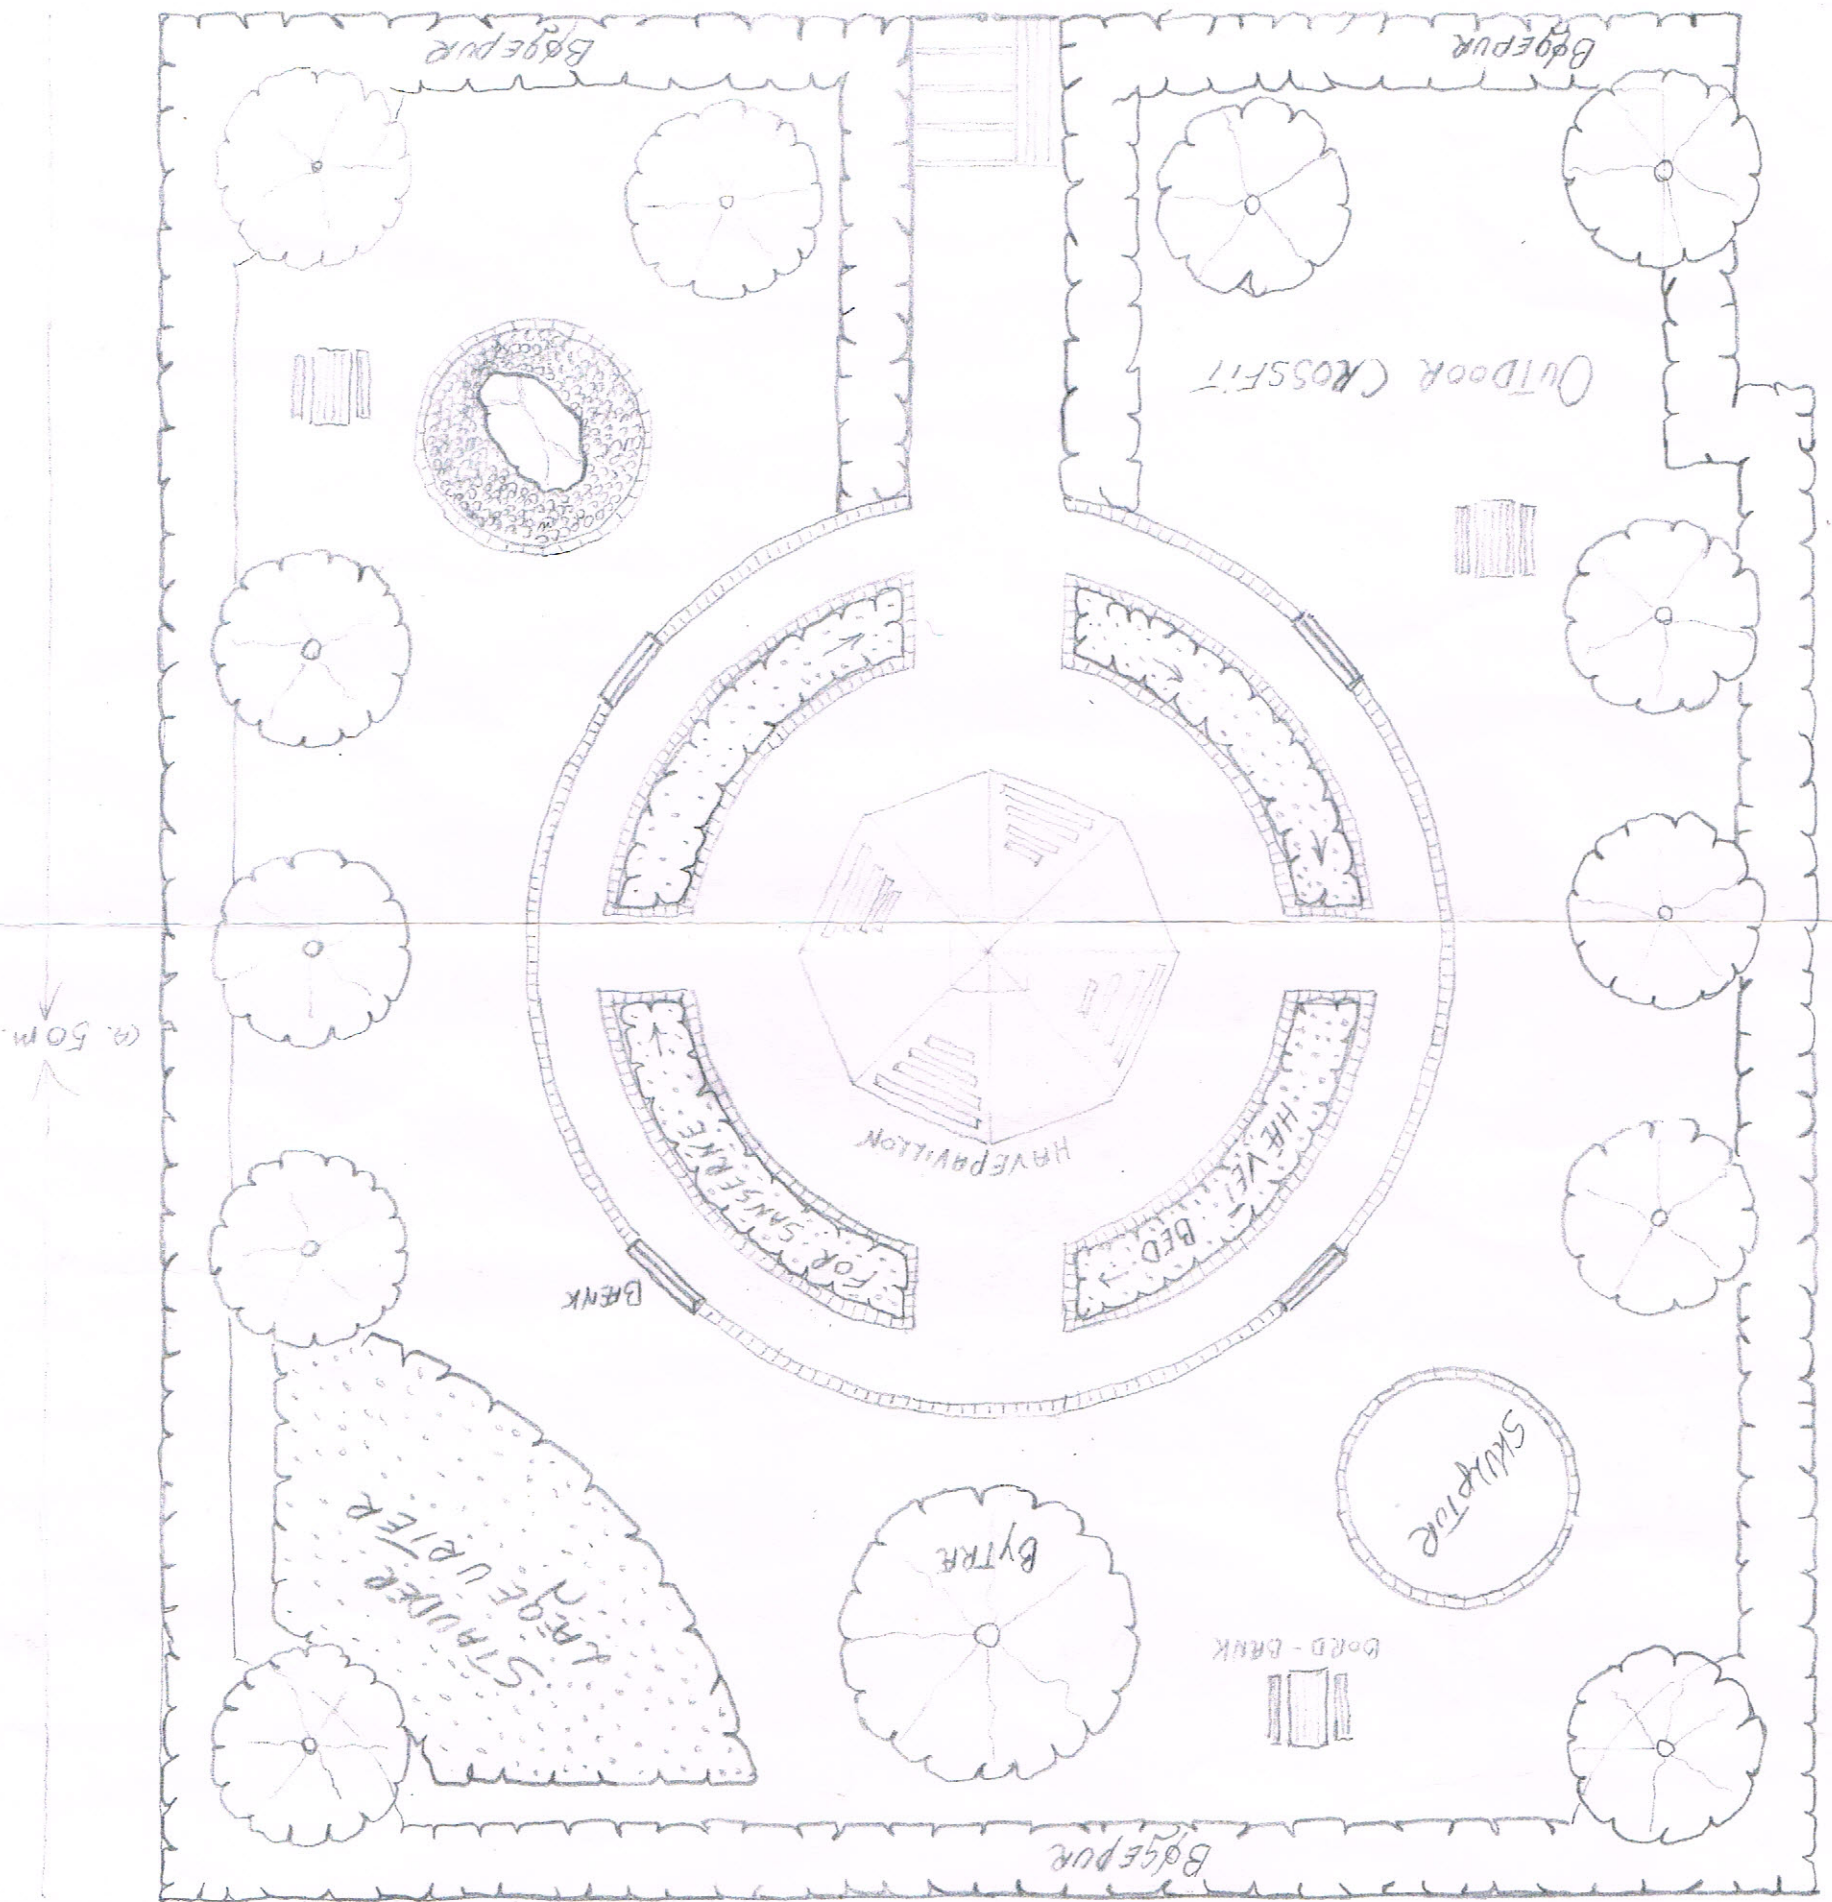

SKITSE 2019
MALESJØK 1:200

ApOTEKERHAGEN i Gudberg.