




WeberArkitekter

Design og arkitektur

Pet Weber, Arkitekt MAA

Vindelystvej 48, 5700 Svendborg


pet@weberarkitektur.dk

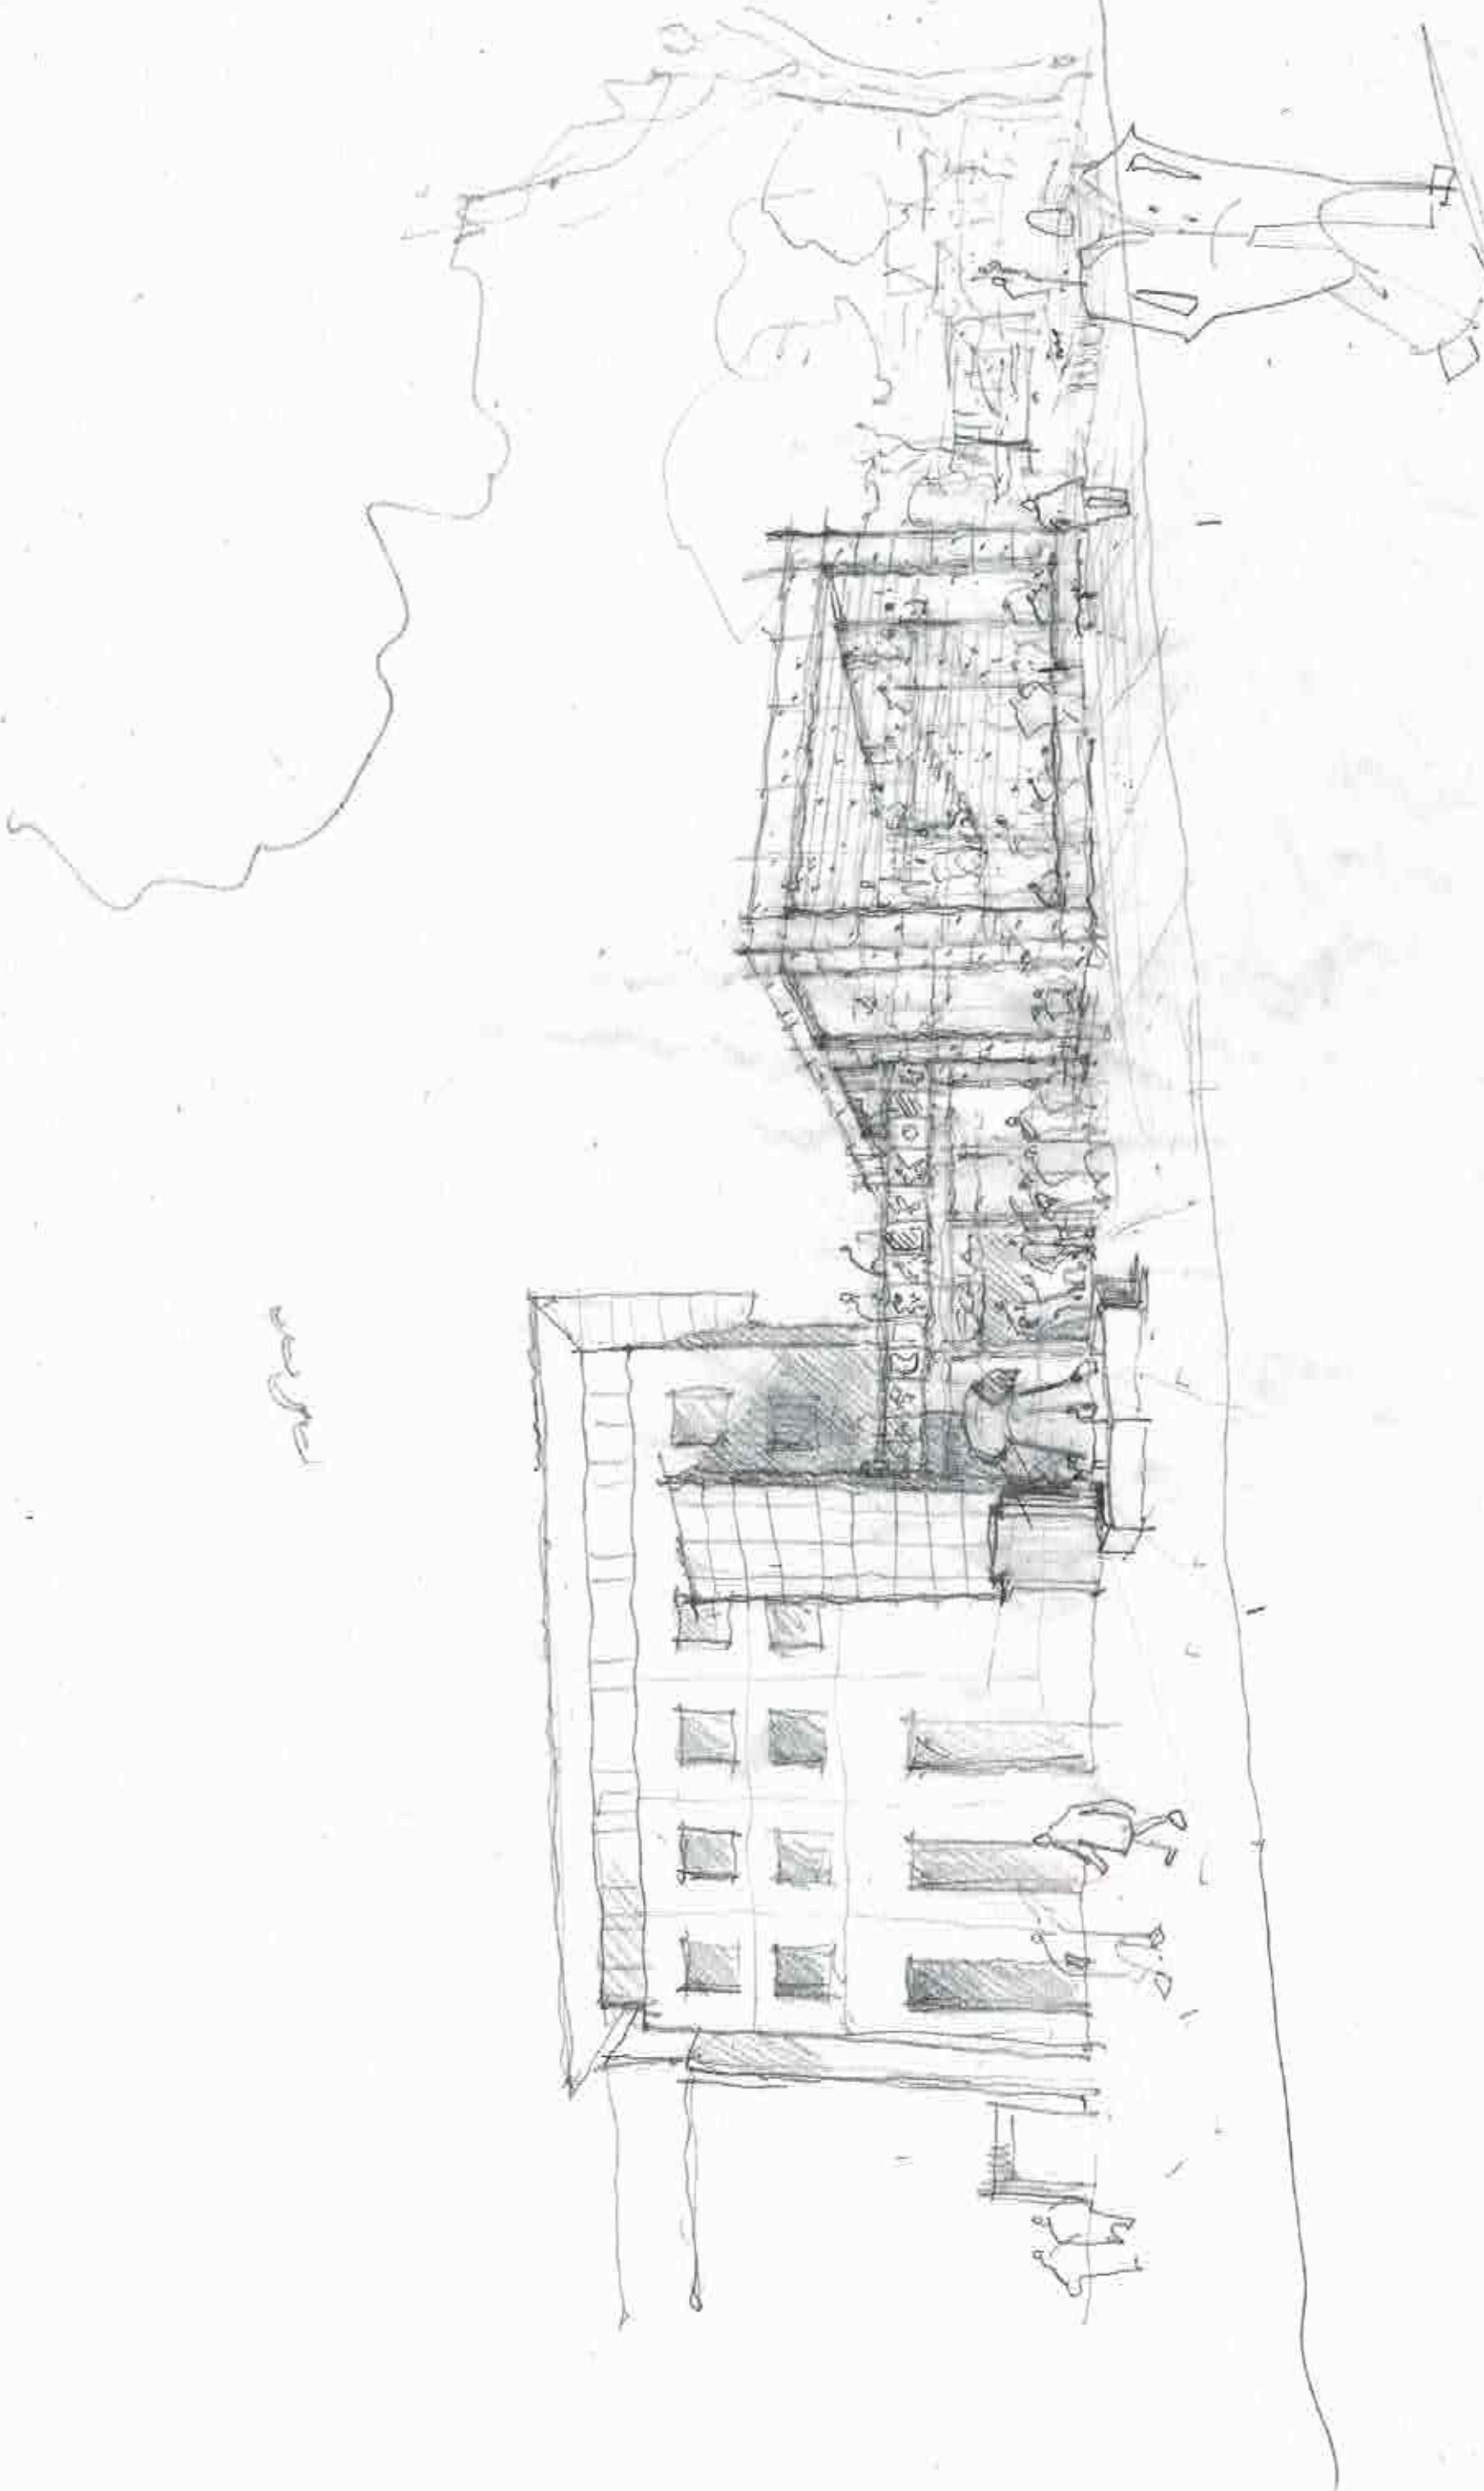

sketch

25/08/2019
Pur

PERSEKUTIV MOO CENTRUM PUSKAS / HOTEL SENGORONG

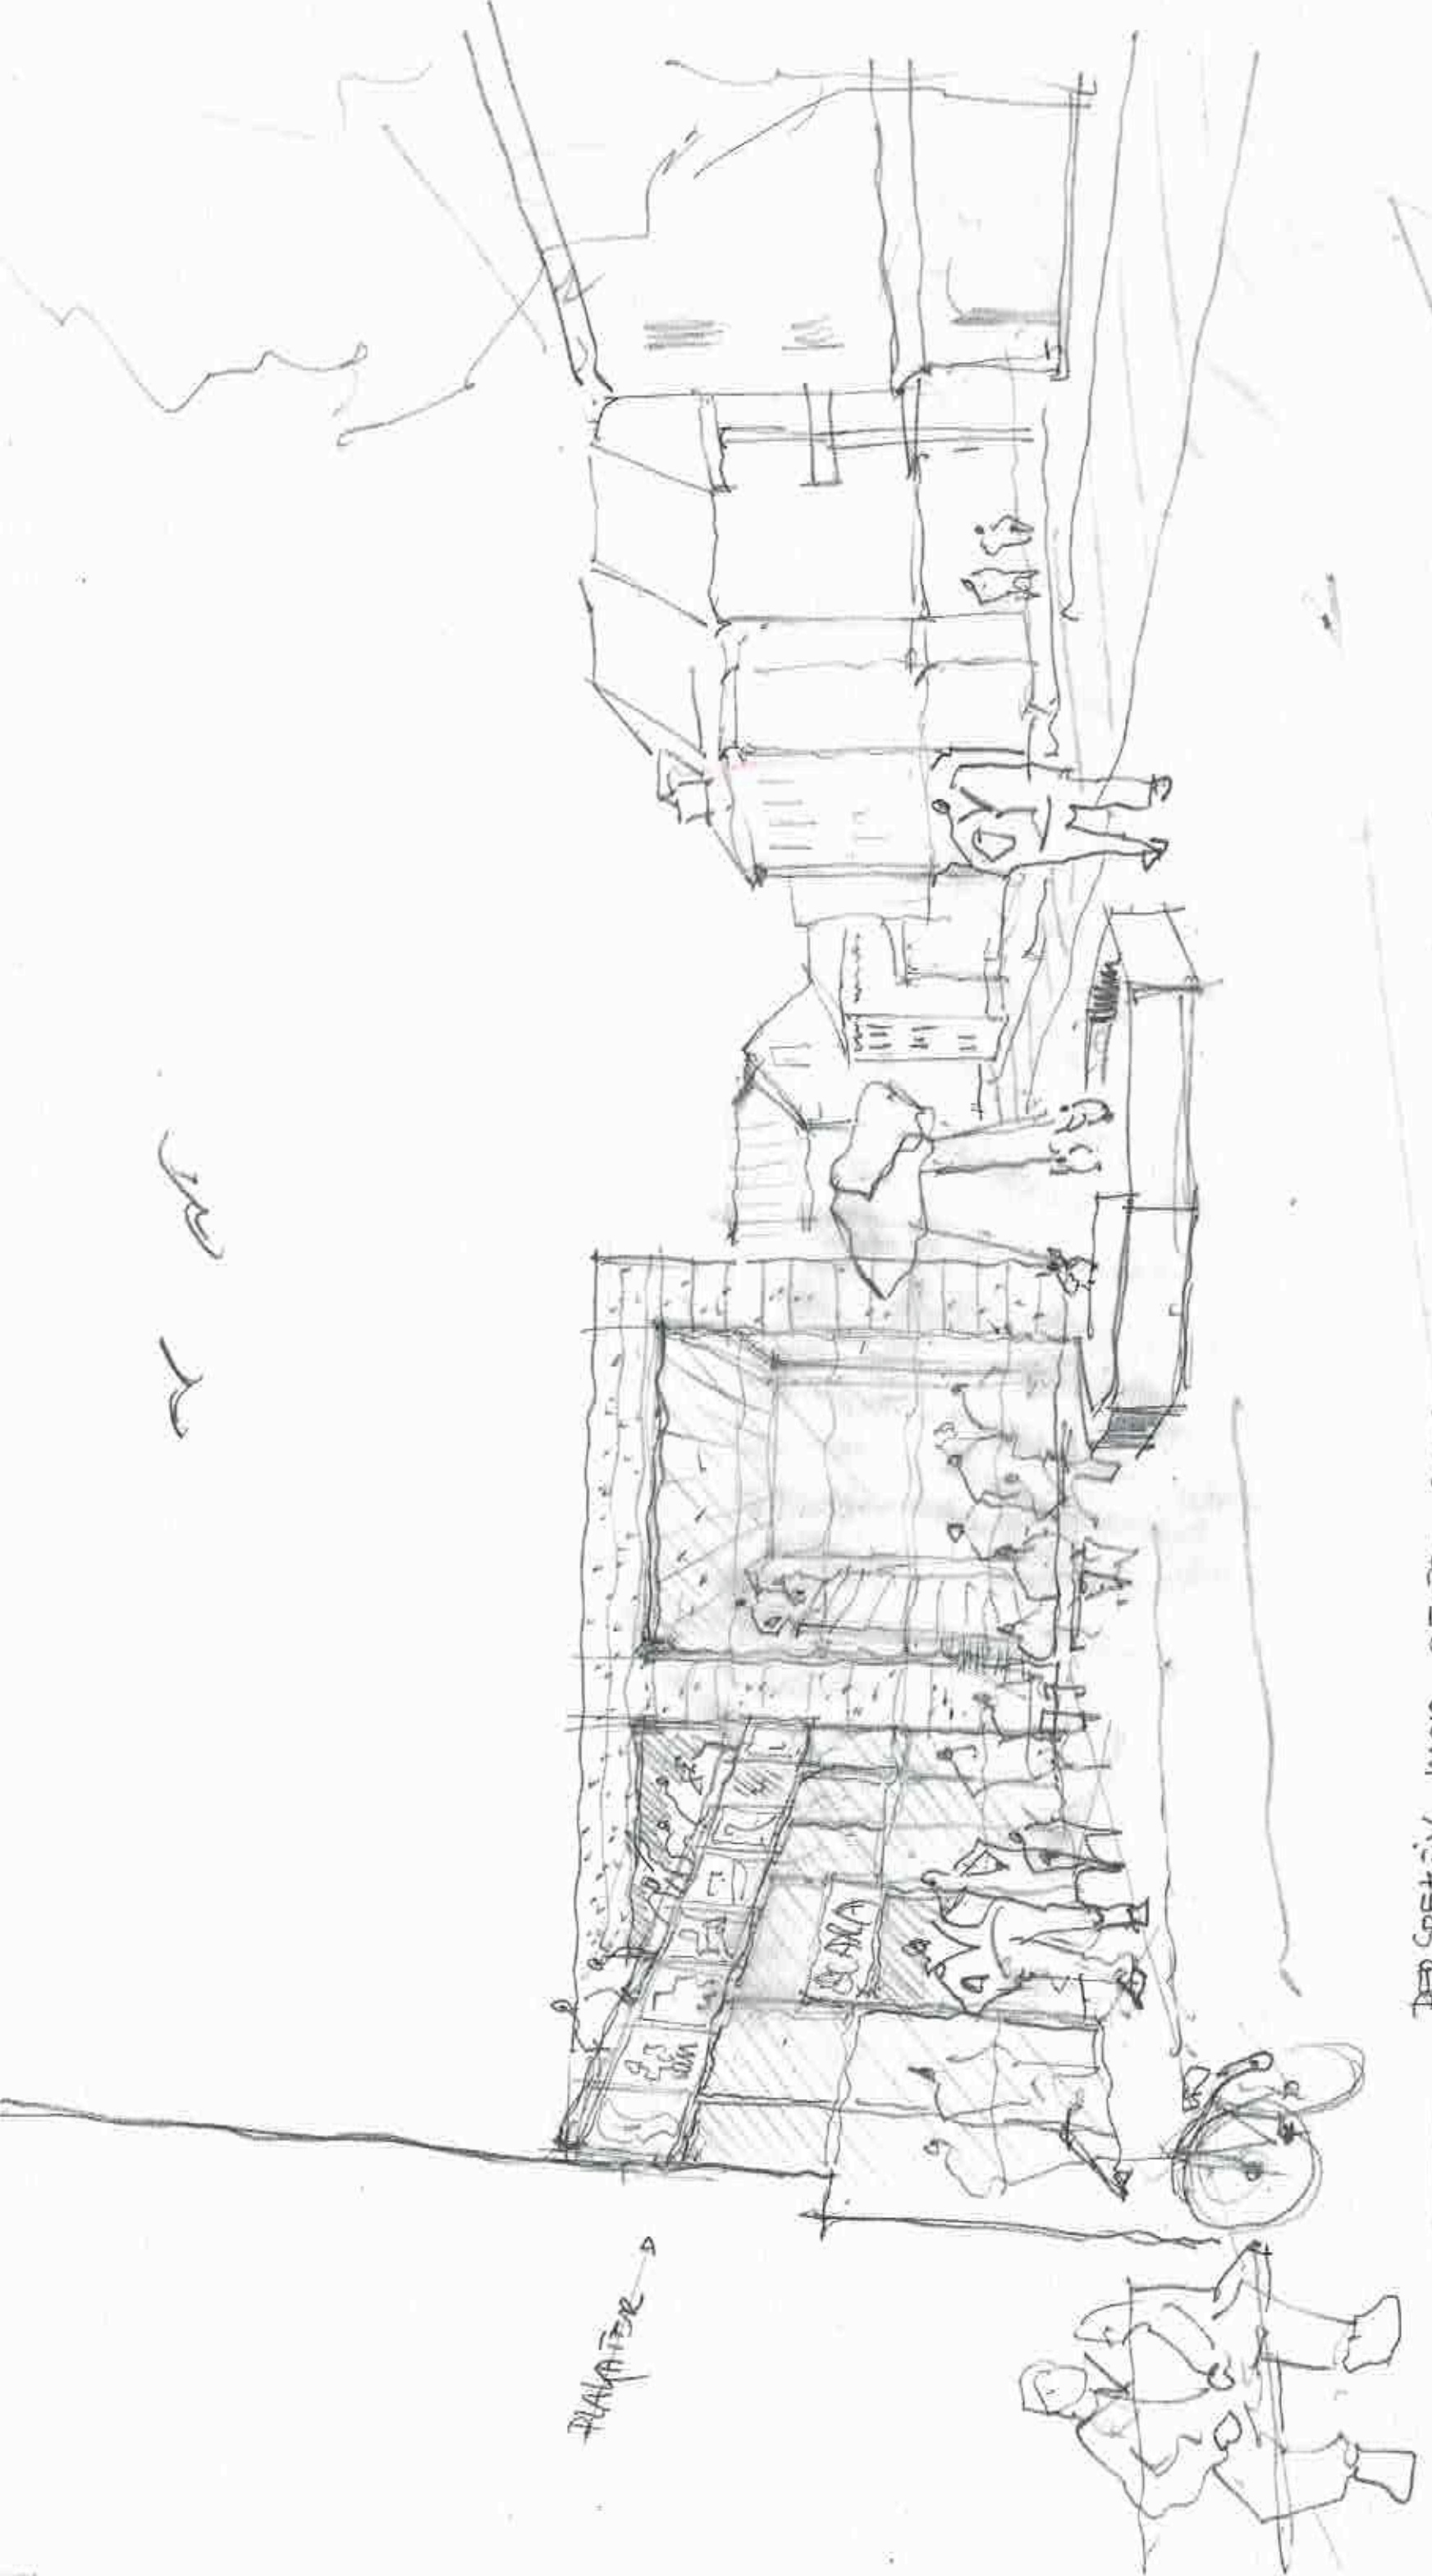

20

PLANTER →

PERSPEKTIF MUD CENITUM PRAS

25/08/2019

Av 25 08 2019



13.5m 7.5

SCALA

+ 5m +

FACADE MOD TOITSEJHAVE

Handwritten signature or name at the bottom right.

ØENLIG ~ LUFT

X 4,5M OK GULV ! EKS. SYMMETRIAL (INDGANG)

X 11M EKS. B'GANG

7,5M HØJ

5M

SNIT / CAFE

TRAPPE

SLIK

DEPOT

BIOORAF

K EKS. BEGRÆNSET.

7,5M

1,5M


11M

9M

ÅRSBERE

25/02/2019

1.10M

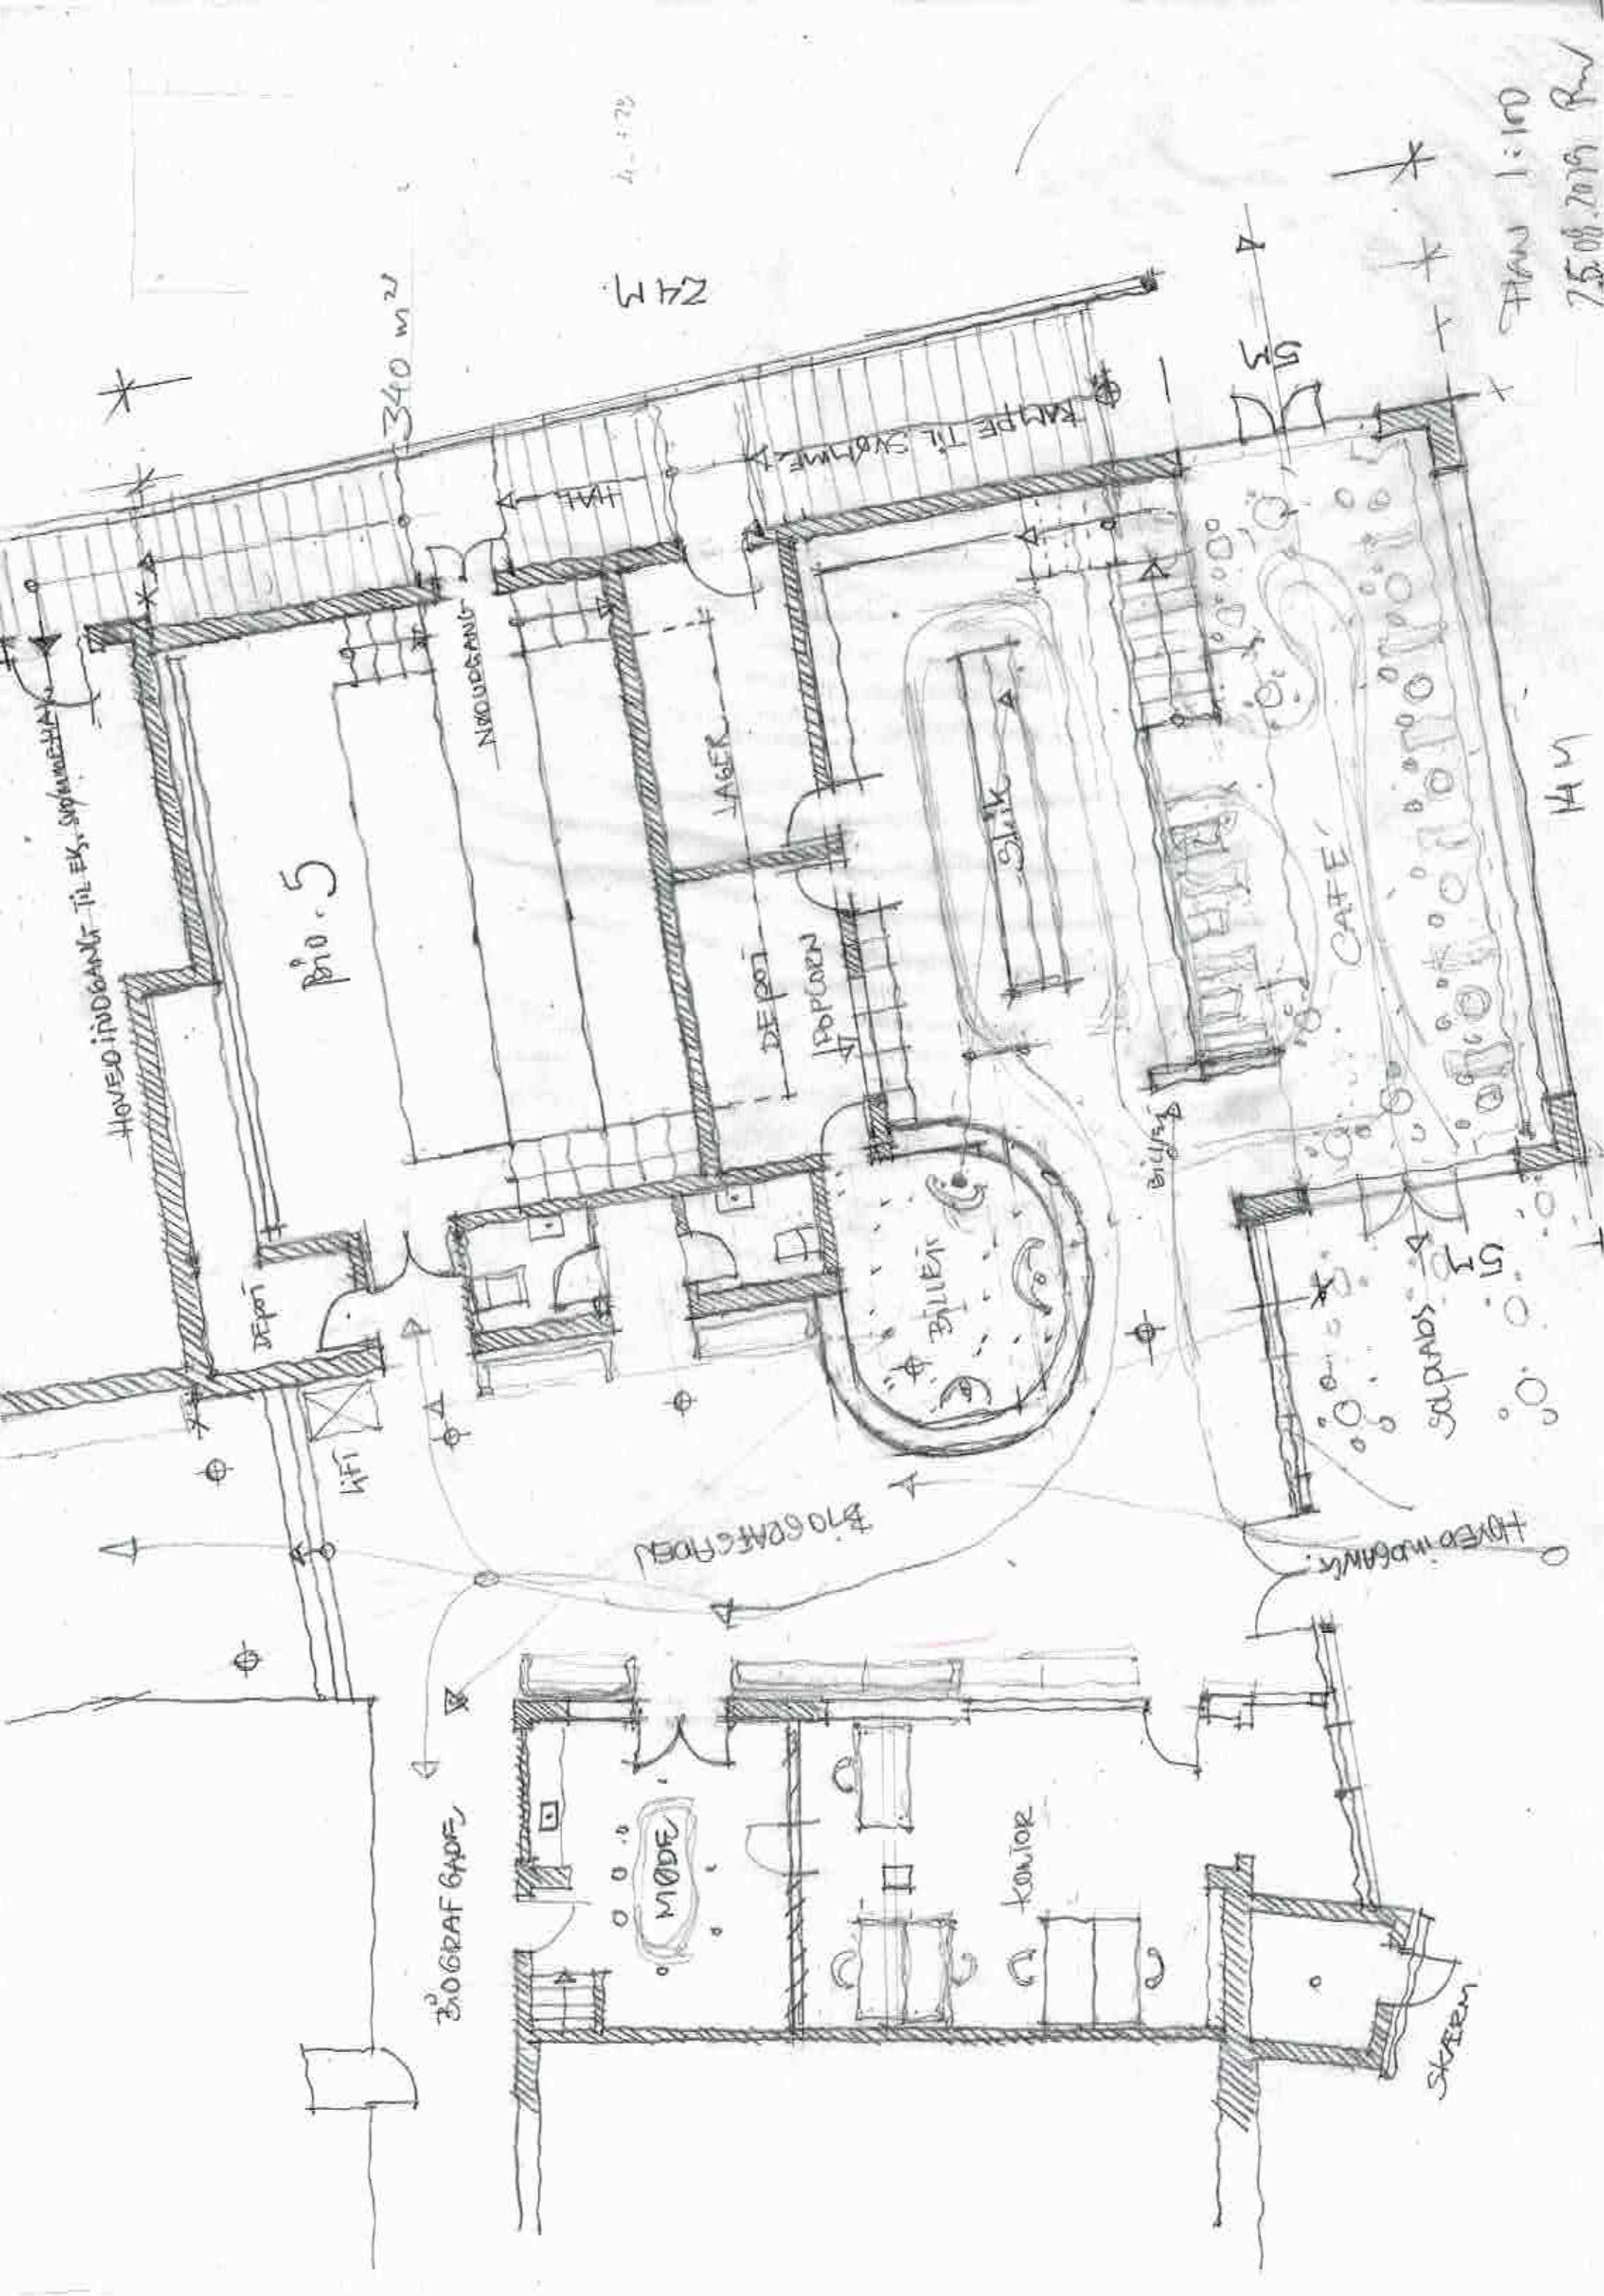

242

340 m

Bio. 5

Hovedindgang til Ek. Sprogcenter

Lager

DE POT

Popcorn

Stik

CAFÉ

SALON

BIOGRAF GAD

BILLET

BIOGRAF GAD


MODE

KONTOR

Skærm

Hovedindgang

1:100
75.08.2019
HAM

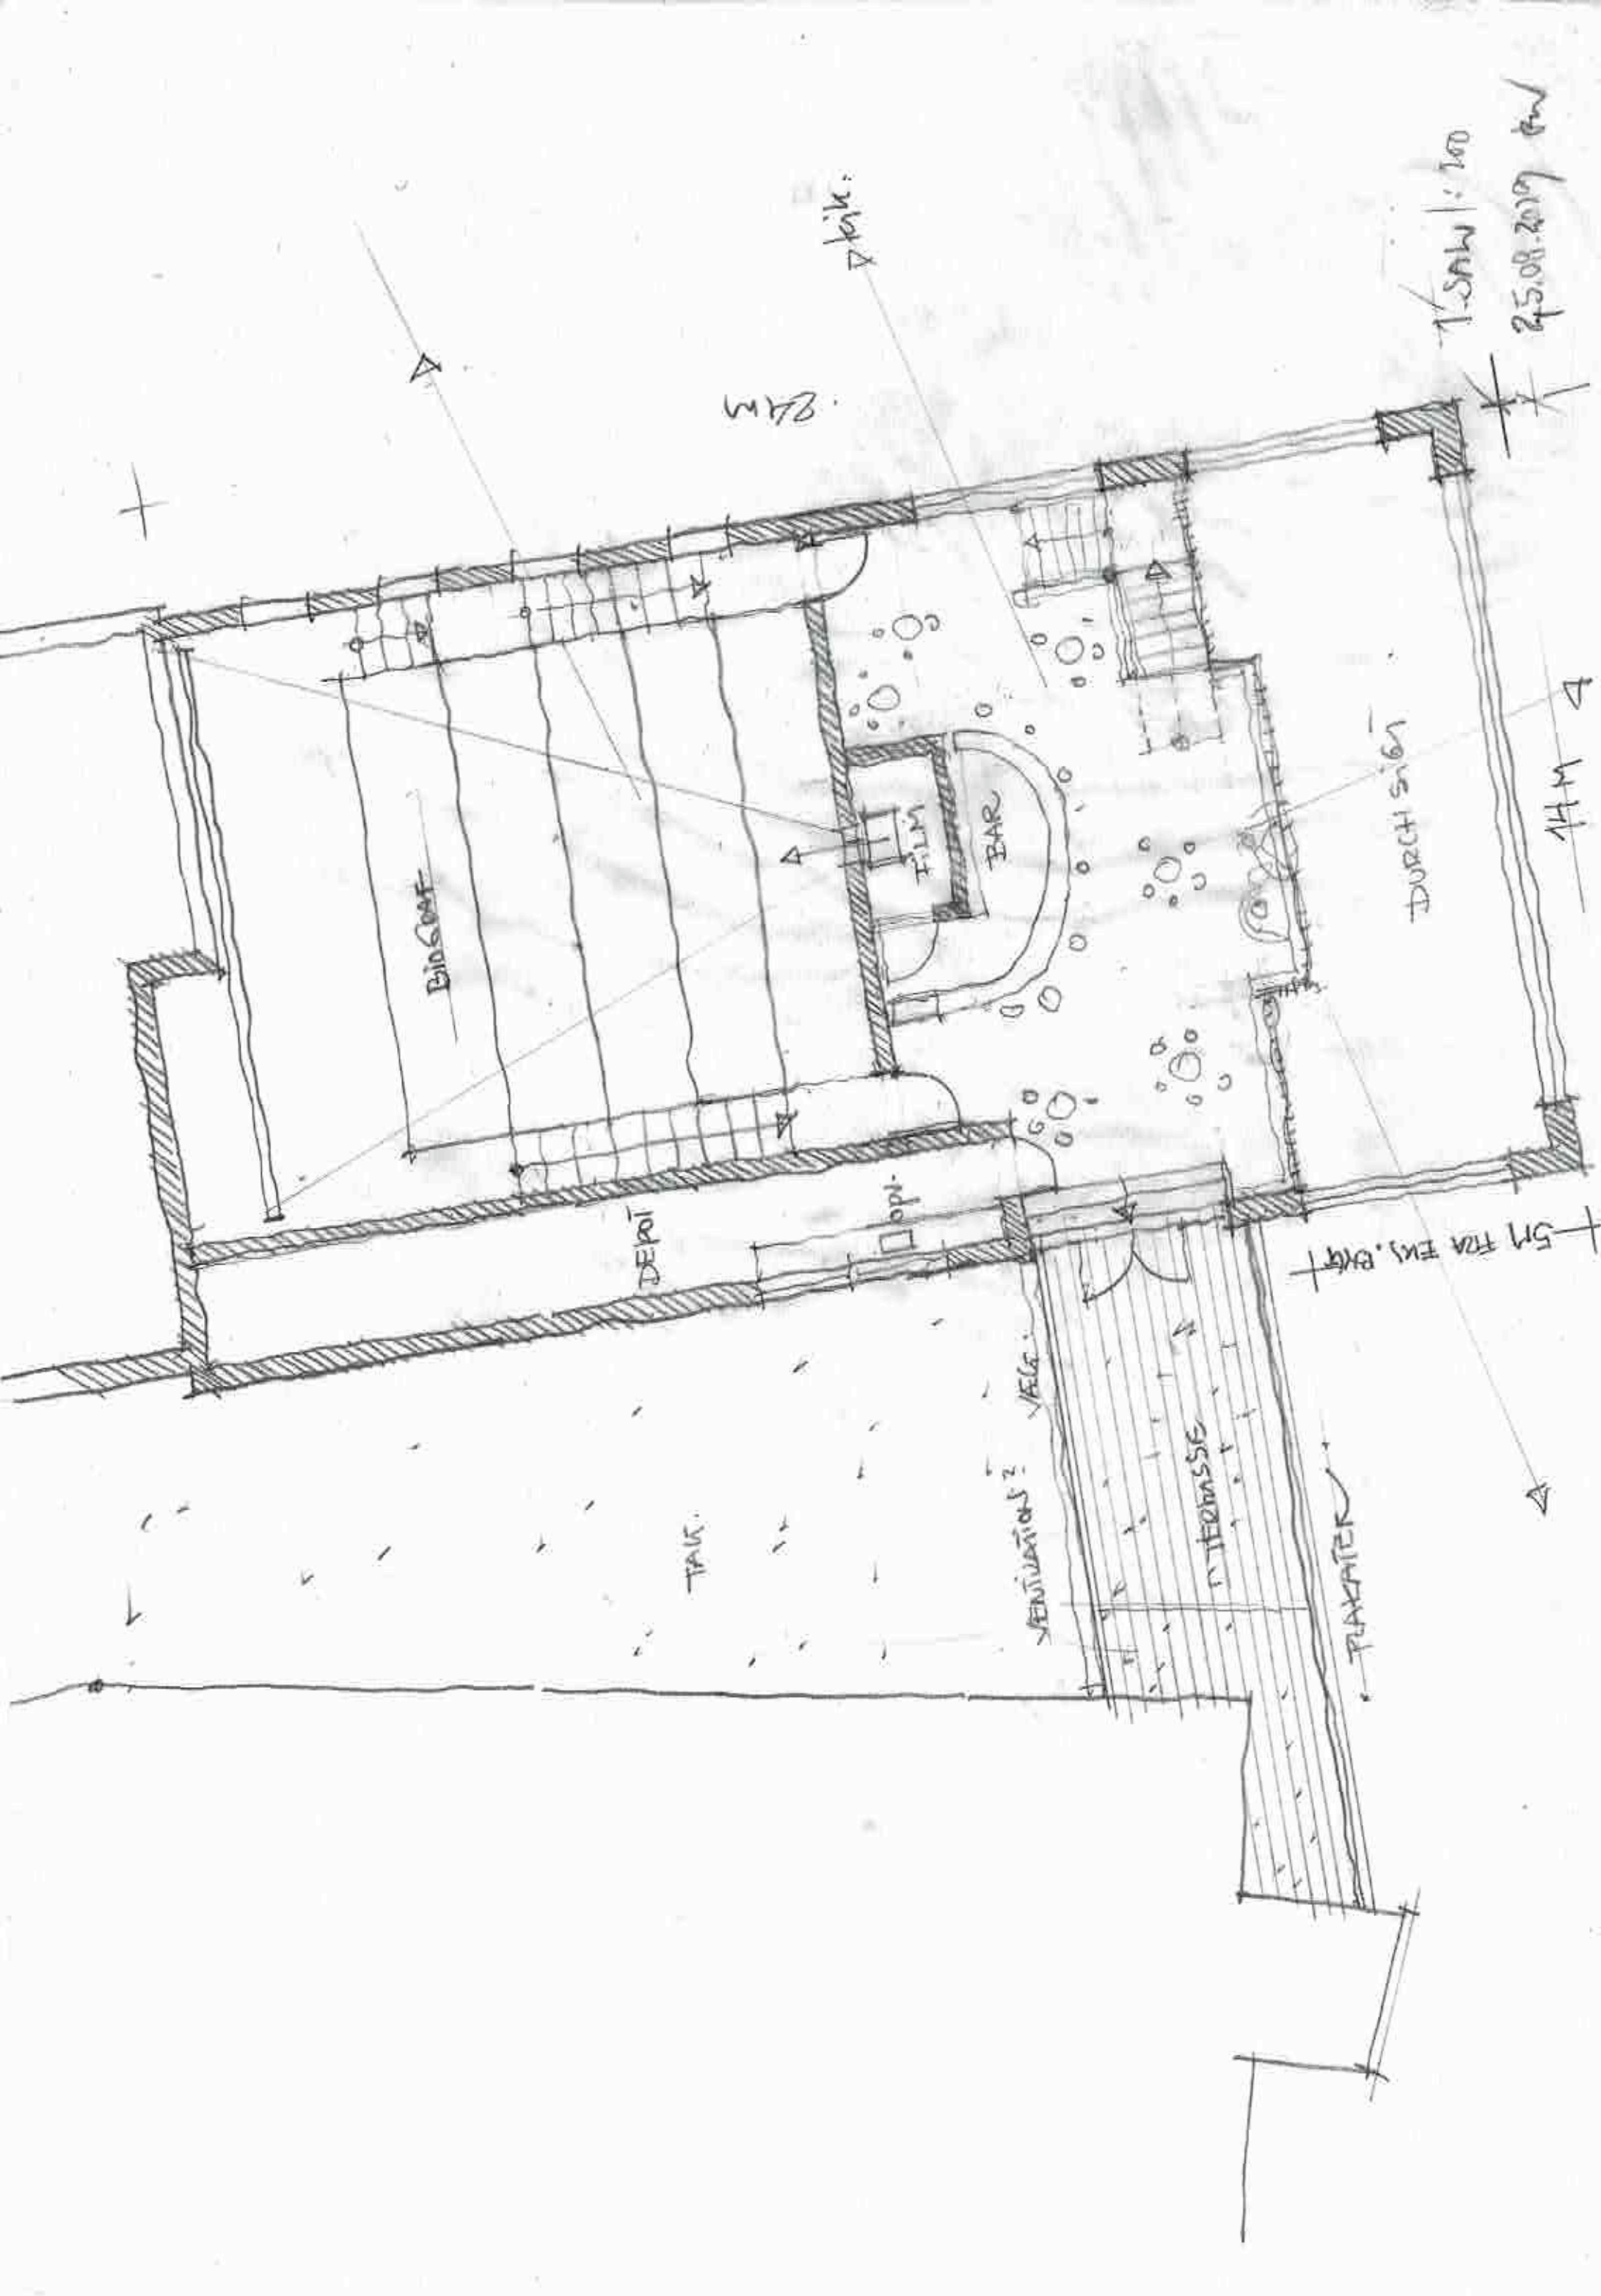

24M

TAK.

BIOGAS

FILM

BAR

DURCHSICHT

DEPO

opt.

VENTILATIONS? / FEG.

TERRASSE

PLAZA

5M FRA FKS. BK

14M

1. SAH | 100

25.08.2019